


ALL DIMENSIONS SHOWN ON STRUCTURAL DRAWINGS MUST BE CHECKED WITH THE LATEST ISSUE OF ARCHITECTURAL DRAWINGS. ALL DISCREPANCIES MUST BE REPORTED TO THE ARCHITECT BEFORE PROCEEDING WITH THE WORK.

FOR CONSTRUCTION PURPOSES, USE ONLY THE LATEST APPROVED DRAWINGS LABELED 'ISSUED FOR CONSTRUCTION'.

DO NOT SCALE THE DRAWINGS.

NO.	REVISIONS	DATE
	NO.	NO. REVISIONS

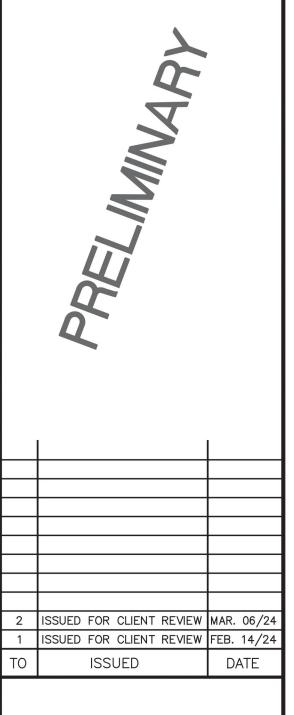




Engineers, Scientists, Surveyors
970 LAWRENCE AVE. W. SUITE 600
NORTH YORK, ON, M6A 3B6
416-489-7888 www.mte85.com

PROPOSED ACCESSORY BUILDING BARN

> 16890 JANE STREET KING CITY, ON L7B 1A3

SITE PLAN	
DRAWN A.C.	PROJECT NO 54766-100
CHECKED 	DRAWING NO
SCALE 1:500	AI.I
PLOTTED DATE MARCH 2024	1 of 7

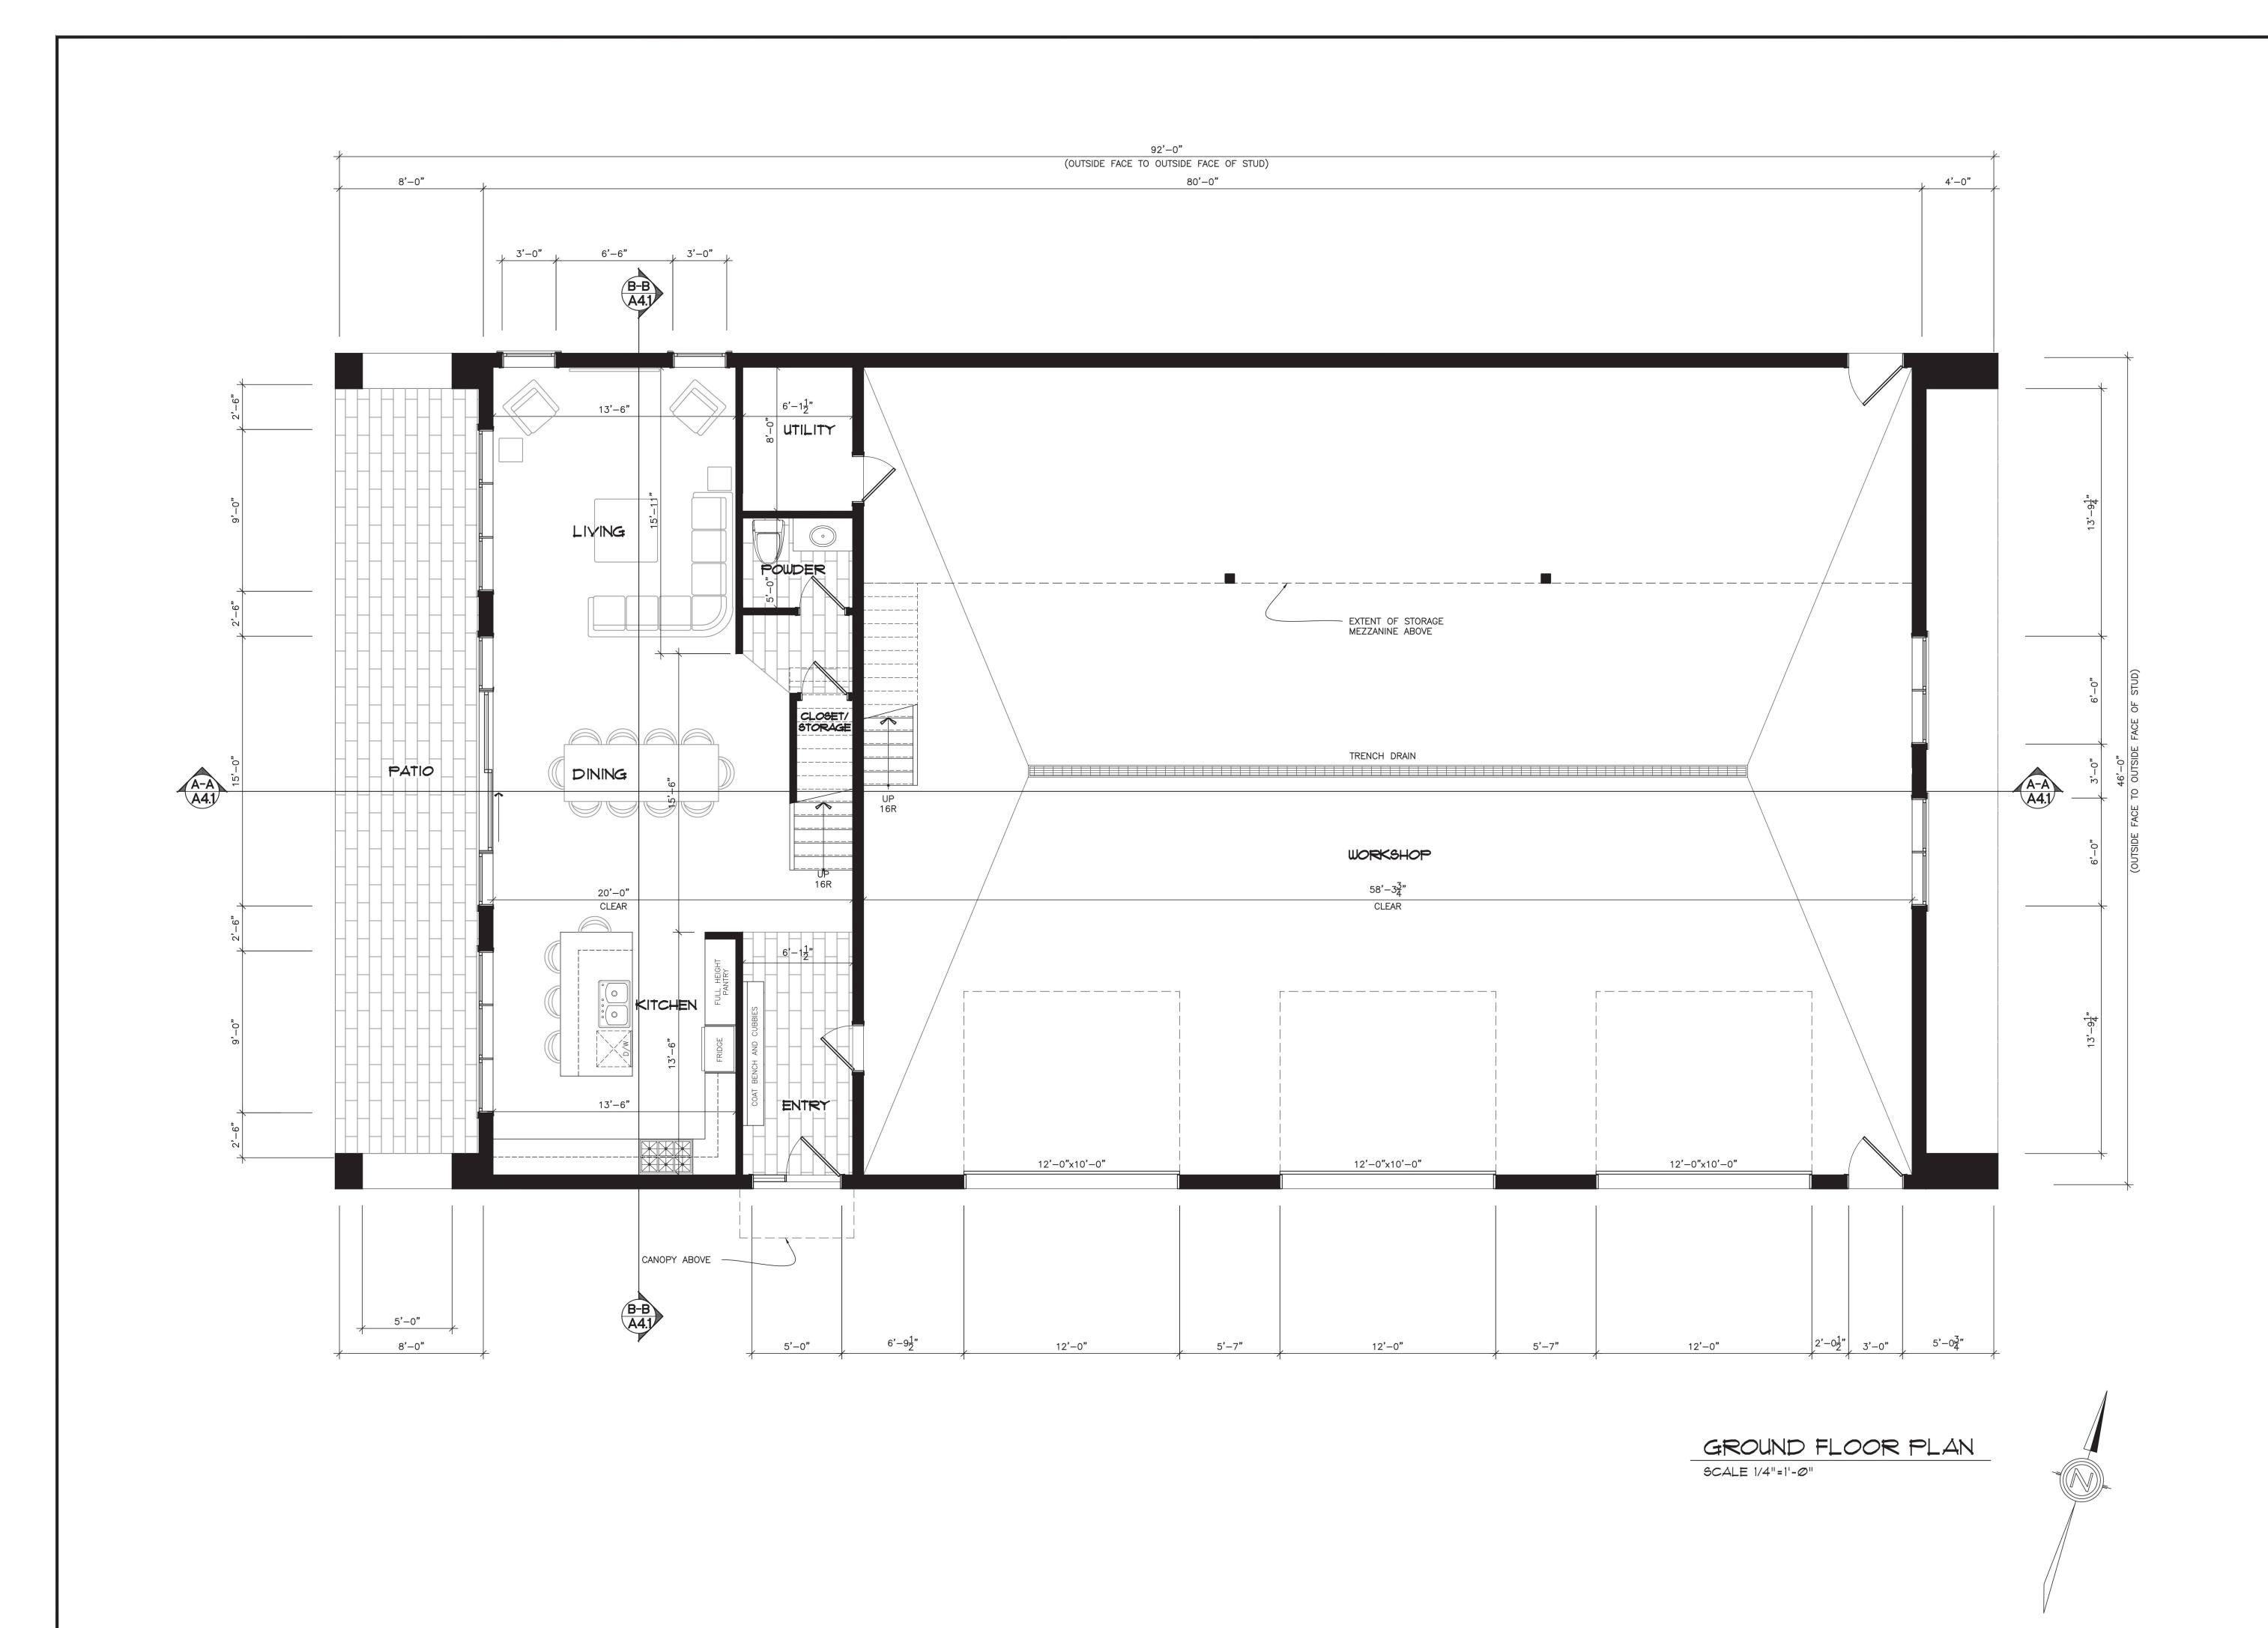


ALL DIMENSIONS SHOWN ON STRUCTURAL DRAWINGS MUST BE CHECKED WITH THE LATEST ISSUE OF ARCHITECTURAL DRAWINGS. ALL DISCREPANCIES MUST BE REPORTED TO THE ARCHITECT BEFORE PROCEEDING WITH THE WORK.

FOR CONSTRUCTION PURPOSES, USE ONLY THE LATEST APPROVED DRAWINGS LABELED 'ISSUED FOR CONSTRUCTION'.

DO NOT SCALE THE DRAWINGS.

NO.	REVISIONS	DATE

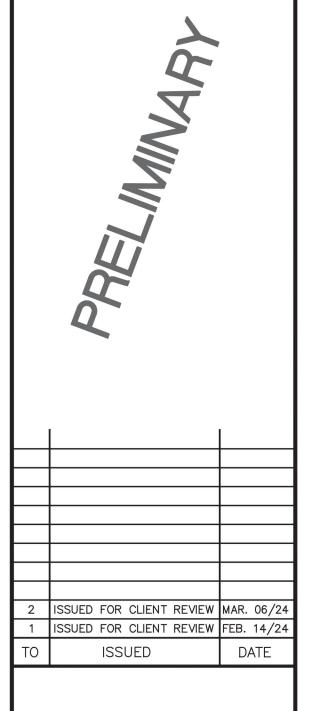



Engineers, Scientists, Surveyors
970 LAWRENCE AVE. W. SUITE 600
NORTH YORK, ON, M6A 3B6
416-489-7888 www.mte85.com

PROJECT

PROPOSED
ACCESSORY
BUILDING BARN

16890 JANE STREET KING CITY, ON L7B 1A3

GROUND FLOOR PLAN

DRAWN
A.C.

CHECKED

-.-.

SCALE

1/4"=1'-0"

PLOTTED DATE


MARCH 2024

PROJECT NO

54766-100

DRAWING NO

2 OF 7

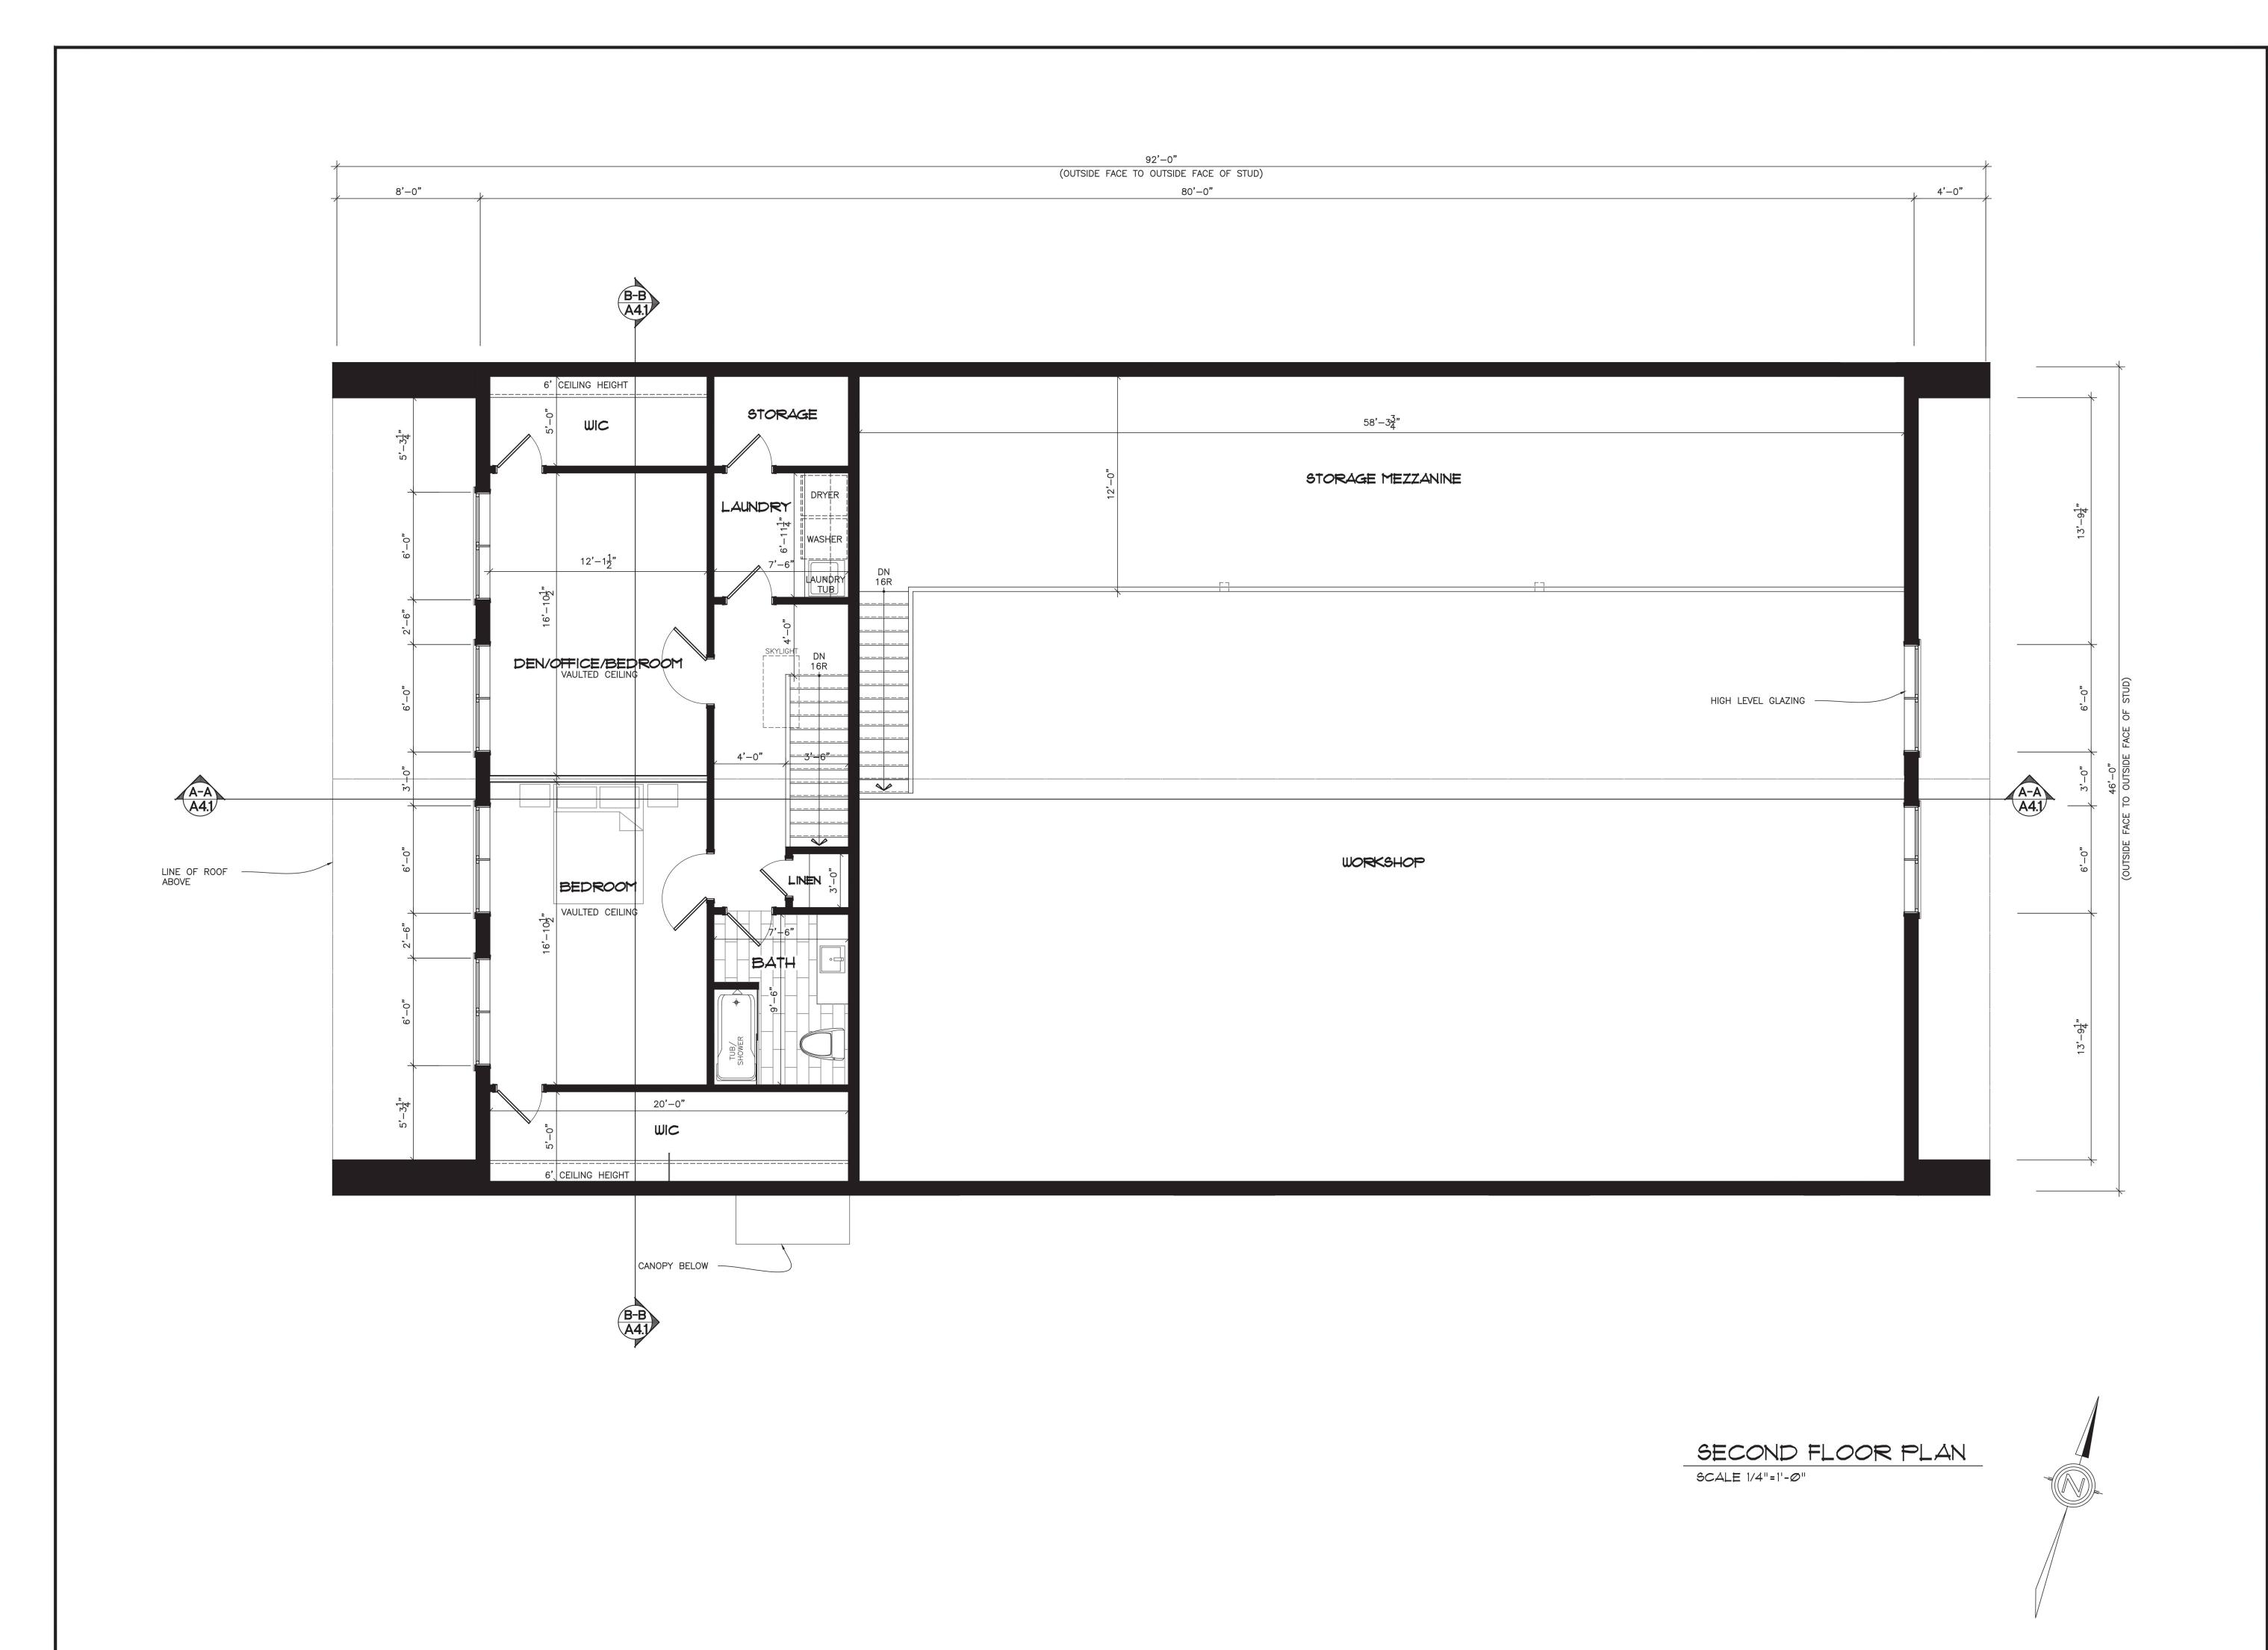


ALL DIMENSIONS SHOWN ON STRUCTURAL DRAWINGS MUST BE CHECKED WITH THE LATEST ISSUE OF ARCHITECTURAL DRAWINGS. ALL DISCREPANCIES MUST BE REPORTED TO THE ARCHITECT BEFORE PROCEEDING WITH THE WORK.

FOR CONSTRUCTION PURPOSES, USE ONLY THE LATEST APPROVED DRAWINGS LABELED 'ISSUED FOR CONSTRUCTION'.

DO NOT SCALE THE DRAWINGS.

NO.	REVISIONS	DATE
ı		

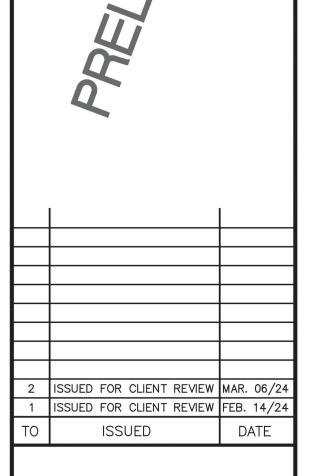



Engineers, Scientists, Surveyors
970 LAWRENCE AVE. W. SUITE 600
NORTH YORK, ON, M6A 3B6
416-489-7888 www.mte85.com


PROJEC

PROPOSED
ACCESSORY
BUILDING BARN

16890 JANE STREET KING CITY, ON L7B 1A3

SECOND FLOOR PLA

DRAWN	PROJECT NO
A.C.	54766-100
CHECKED	DRAWING NO
	100
SCALE 1/4"=1'-0"	AZ. 2
PLOTTED DATE	3 of 7
MARCH 2024	

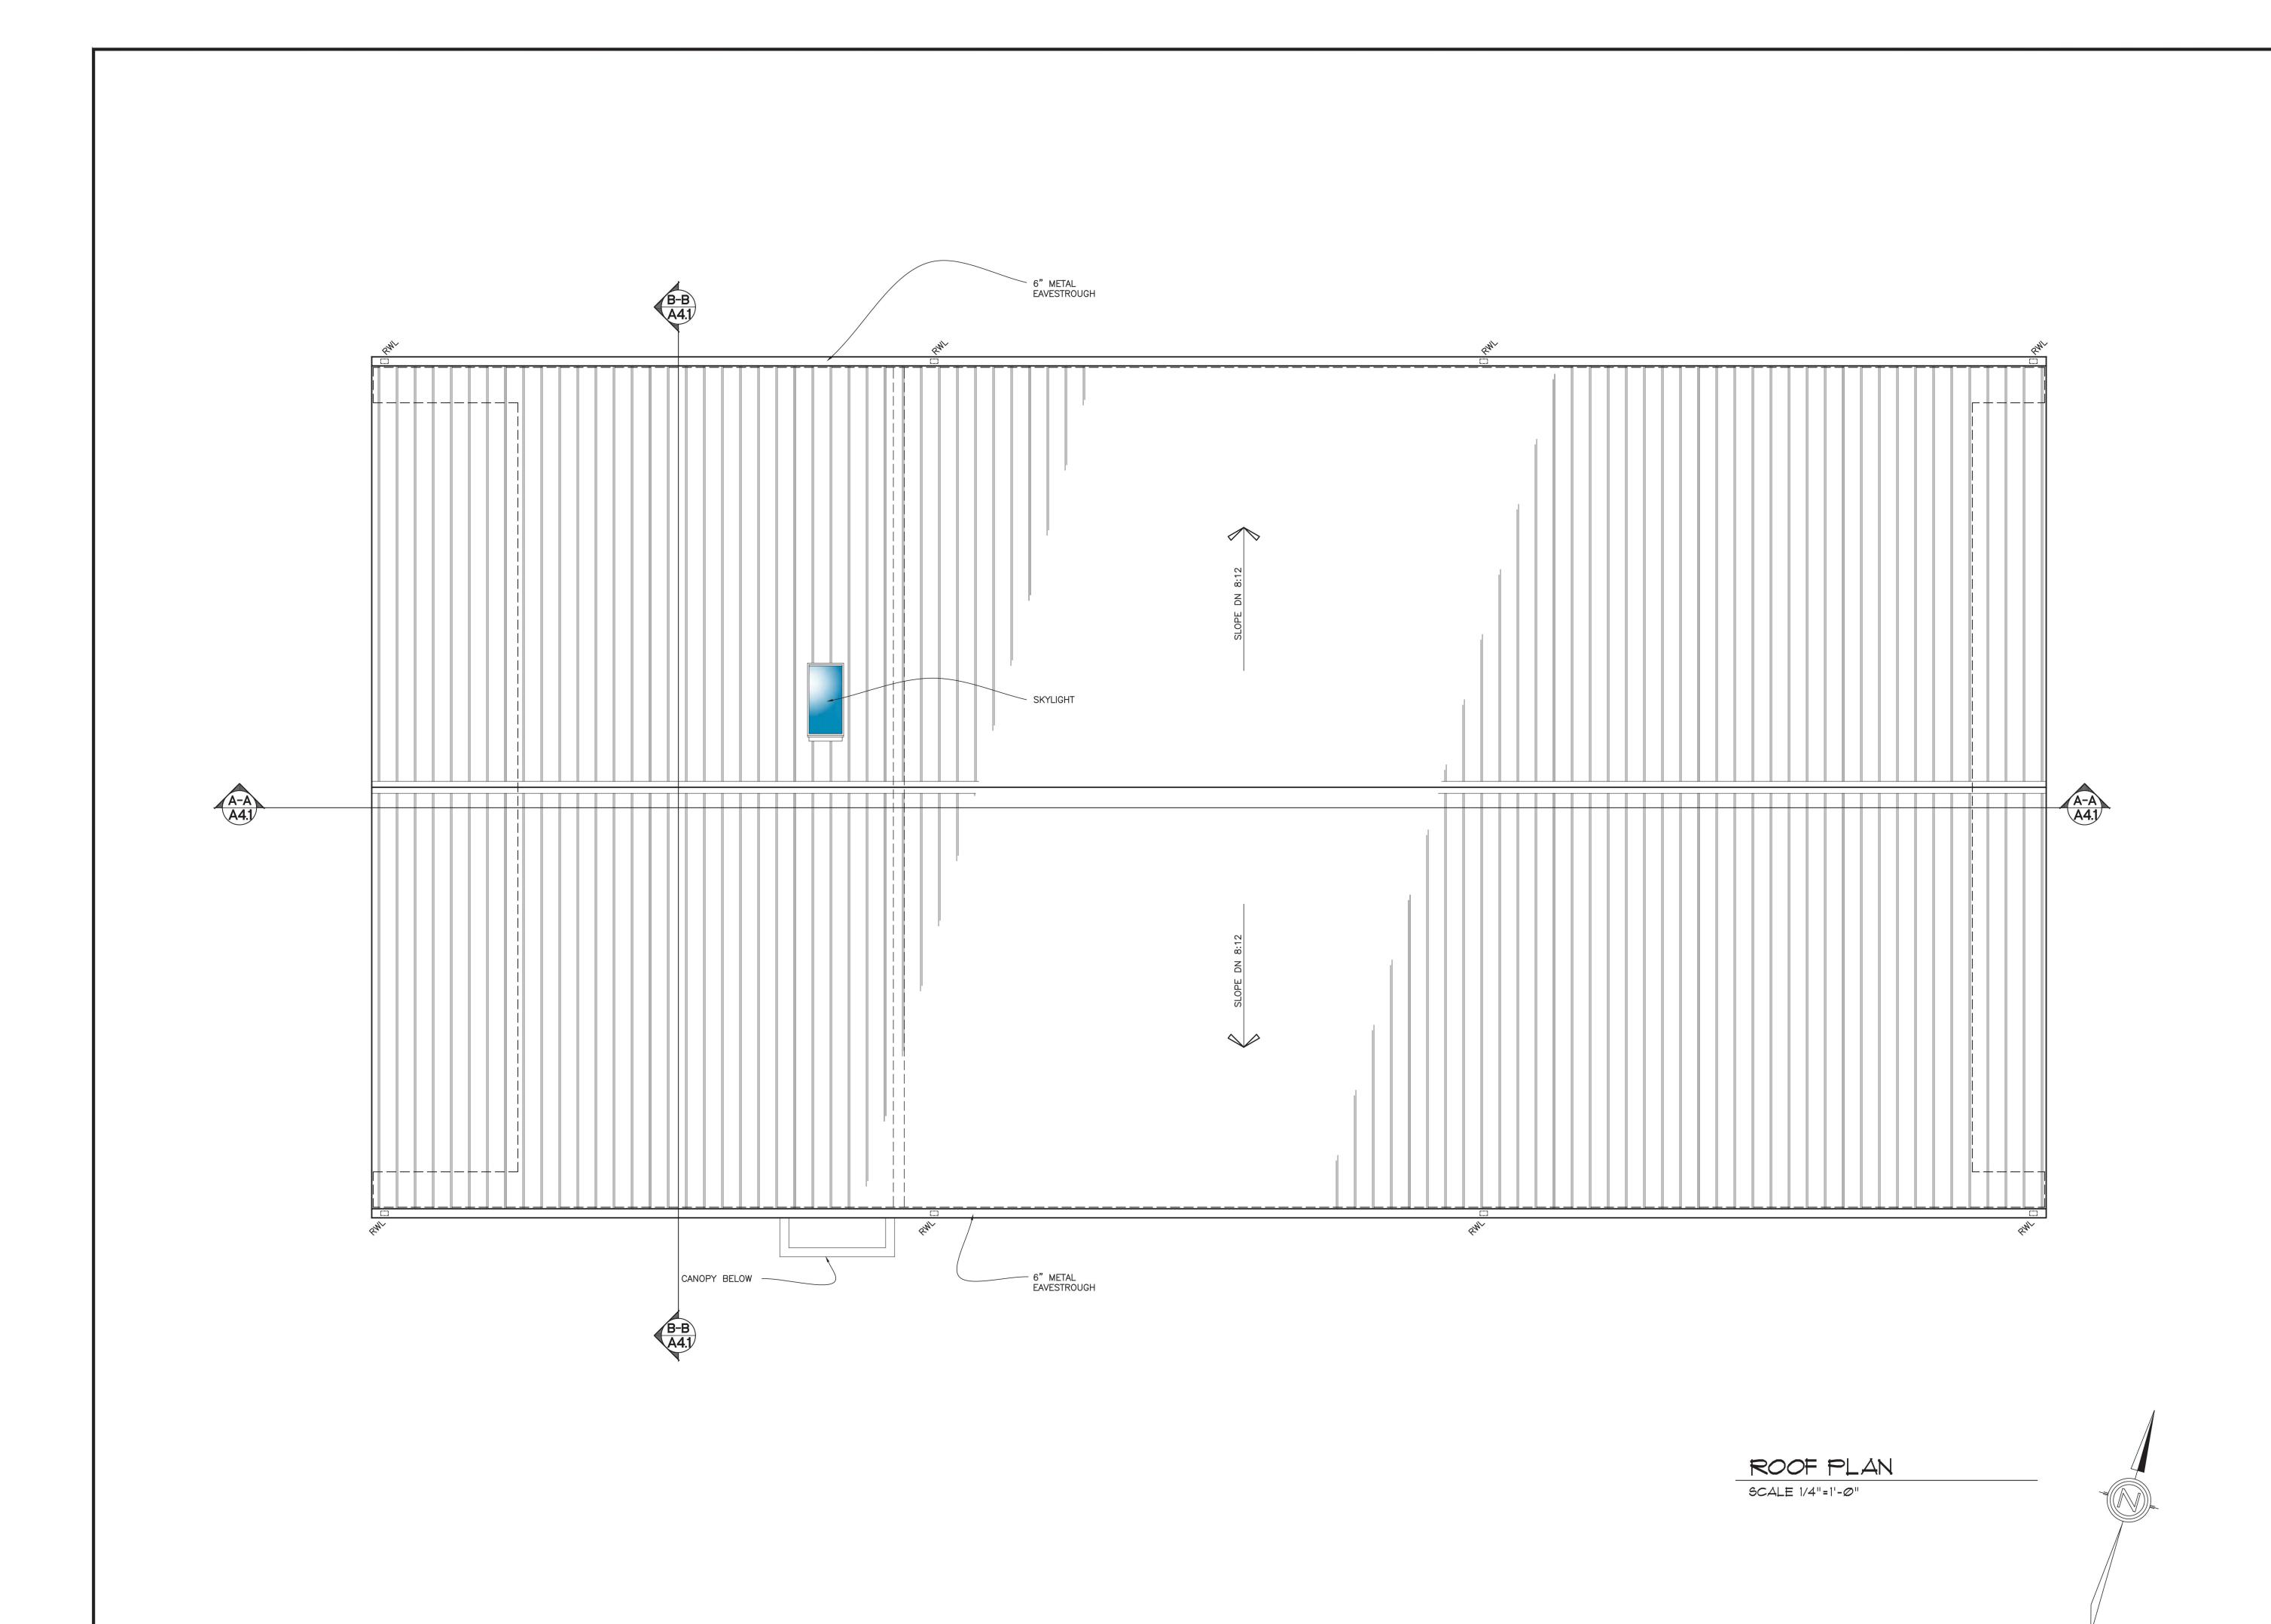


ALL DIMENSIONS SHOWN ON STRUCTURAL DRAWINGS MUST BE CHECKED WITH THE LATEST ISSUE OF ARCHITECTURAL DRAWINGS. ALL DISCREPANCIES MUST BE REPORTED TO THE ARCHITECT BEFORE PROCEEDING WITH THE WORK.

FOR CONSTRUCTION PURPOSES, USE ONLY THE LATEST APPROVED DRAWINGS LABELED 'ISSUED FOR CONSTRUCTION'.

DO NOT SCALE THE DRAWINGS.

NO.	REVISIONS	DATE
· '		

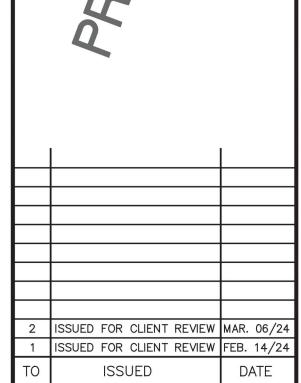




Engineers, Scientists, Surveyors
970 LAWRENCE AVE. W. SUITE 600
NORTH YORK, ON, M6A 3B6
416-489-7888 www.mte85.com

PROPOSED **ACCESSORY BUILDING BARN**

> 16890 JANE STREET KING CITY, ON L7B 1A3

ROOF PLAN	
DRAWN	PROJECT NO
A.C.	54766-100
CHECKED	DRAWING NO
	100
SCALE	Δ / ι
1/4"=1'-0"	/ \
PLOTTED DATE	1 1 0 7
MARCH 2024	4 OF /

MARCH 2024

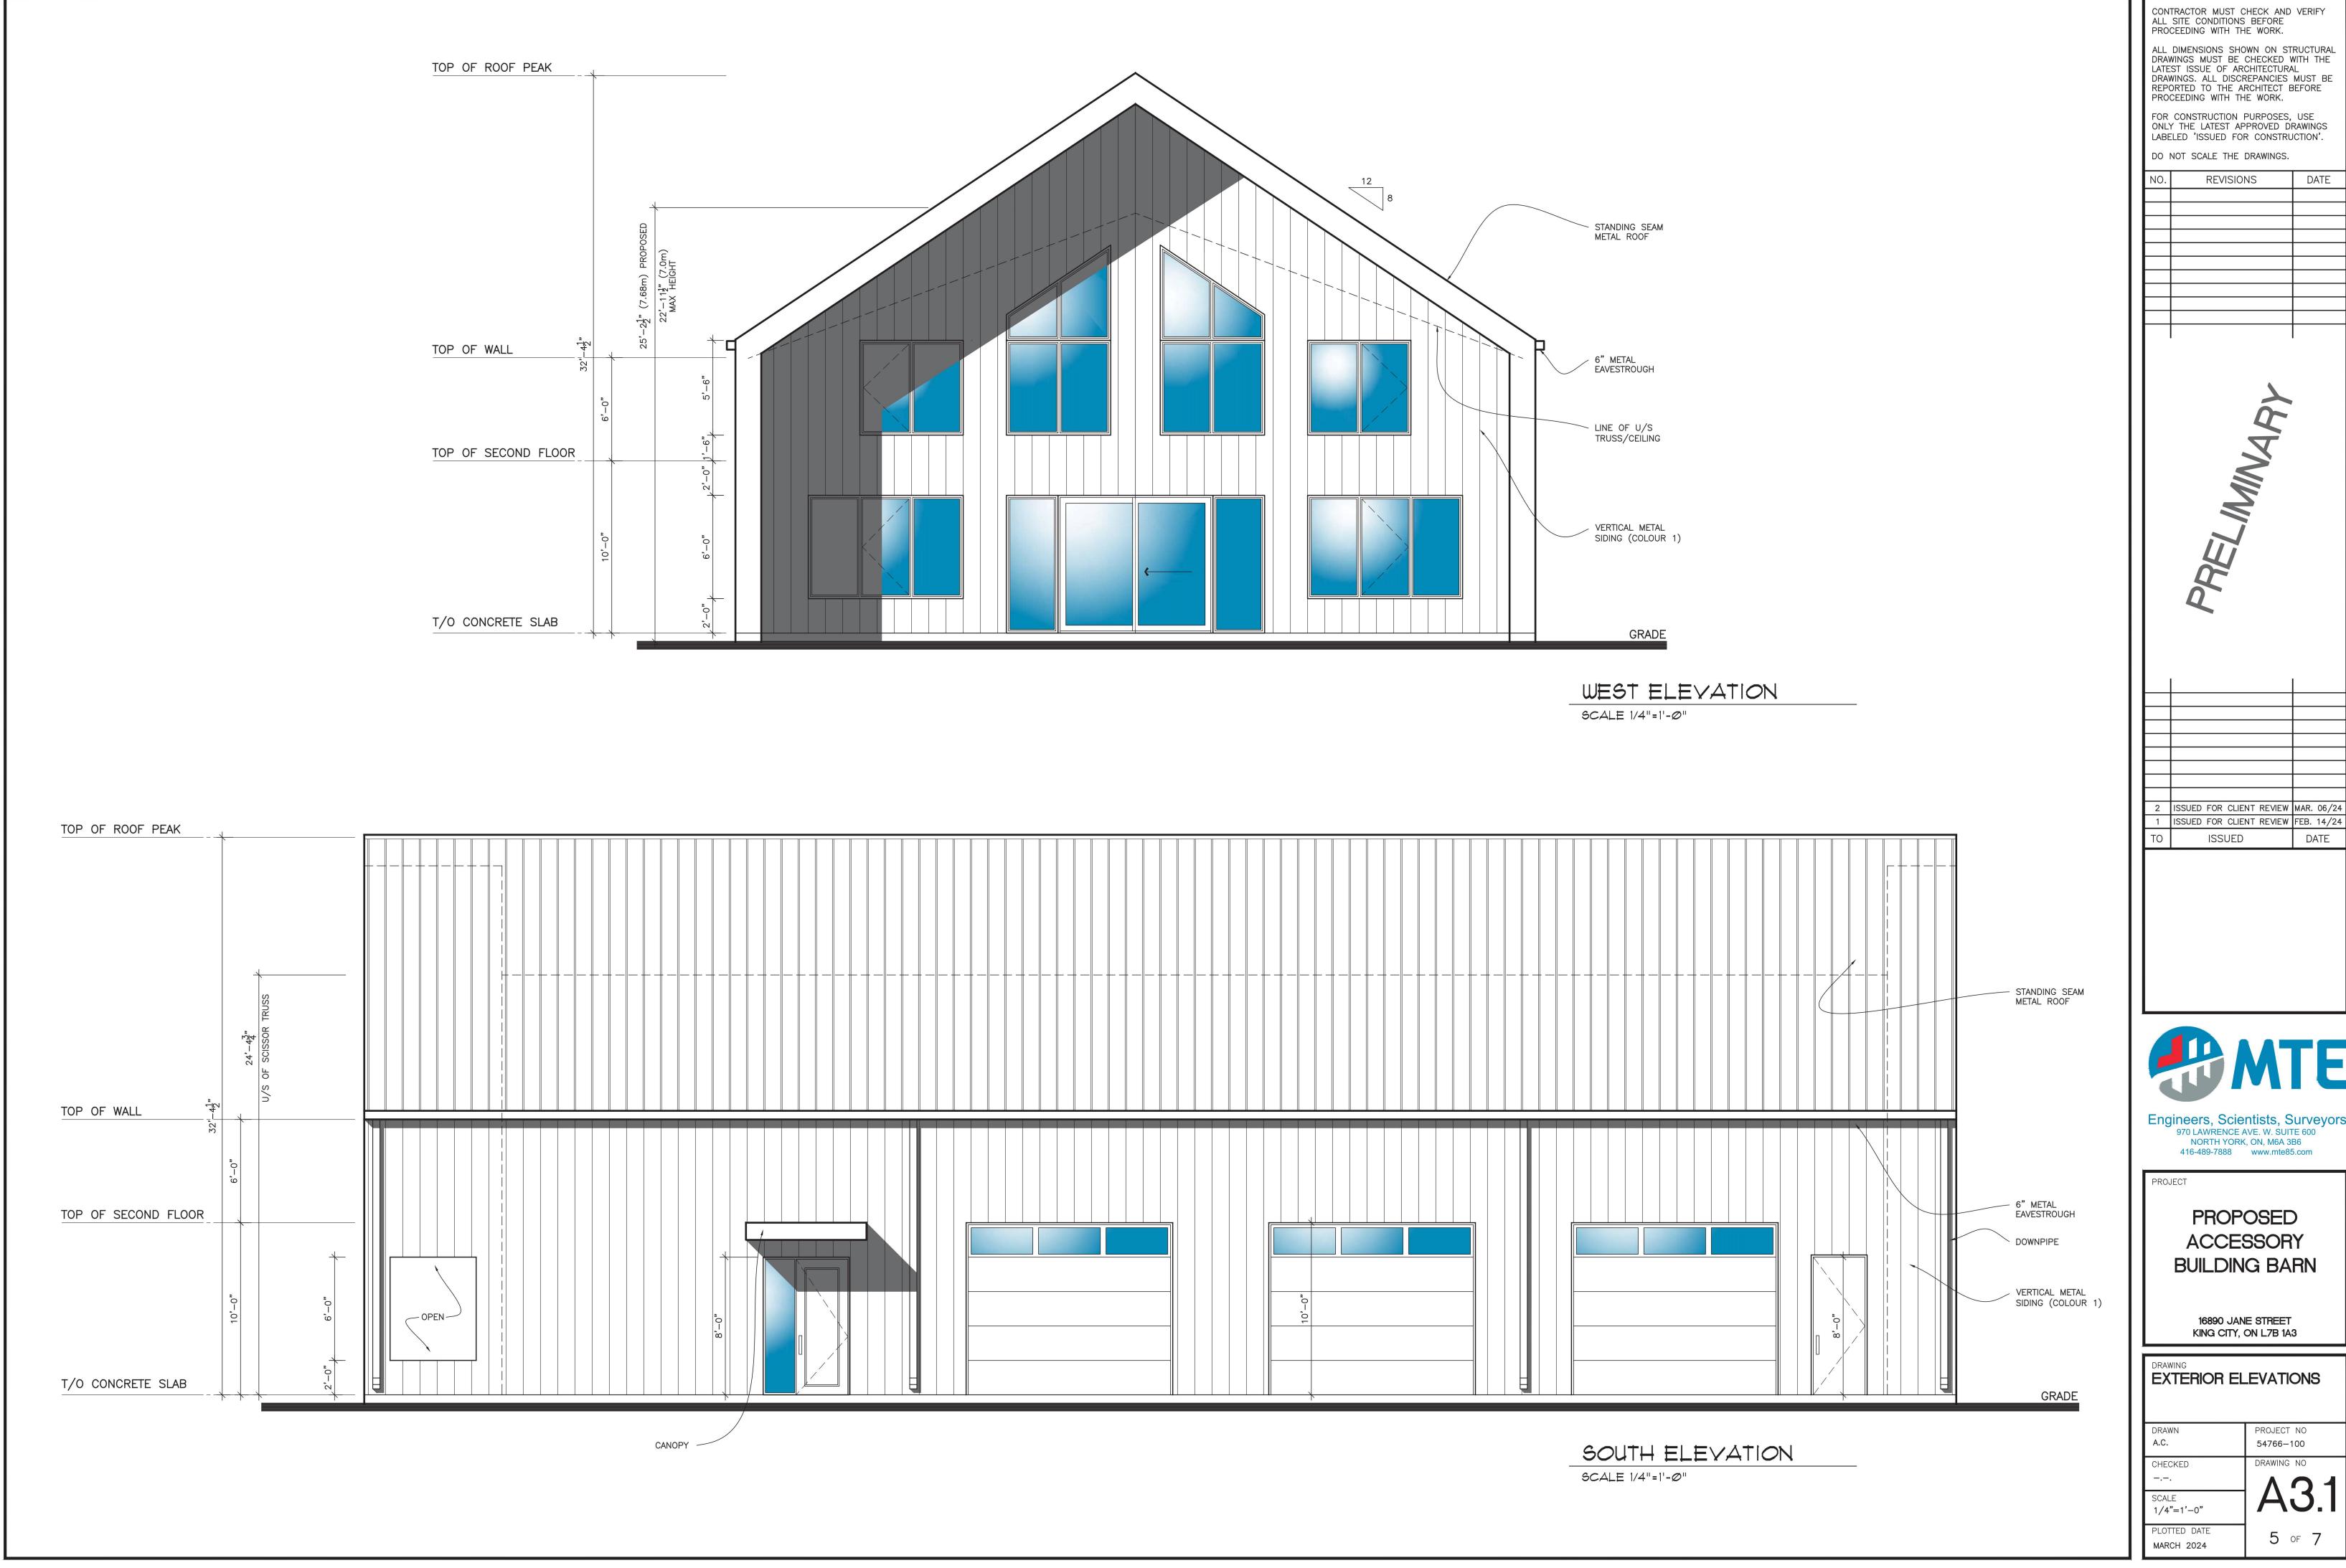


ALL DIMENSIONS SHOWN ON STRUCTURAL DRAWINGS MUST BE CHECKED WITH THE LATEST ISSUE OF ARCHITECTURAL DRAWINGS. ALL DISCREPANCIES MUST BE REPORTED TO THE ARCHITECT BEFORE PROCEEDING WITH THE WORK.

FOR CONSTRUCTION PURPOSES, USE ONLY THE LATEST APPROVED DRAWINGS

REVISIONS

DATE

DO NOT SCALE THE DRAWINGS.

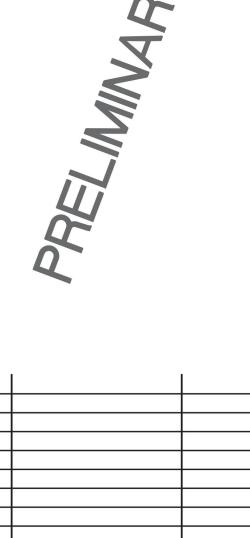



ISSUED

Engineers, Scientists, Surveyors
970 LAWRENCE AVE. W. SUITE 600
NORTH YORK, ON, M6A 3B6
416-489-7888 www.mte85.com


PROPOSED ACCESSORY BUILDING BARN

> 16890 JANE STREET KING CITY, ON L7B 1A3

DRAWING
EXTERIOR ELEVATIONS

SCALE 1/4"=1'-0"	A3.1
CHECKED	DRAWING NO
DRAWN A.C.	PROJECT NO 54766-100

5 of 7

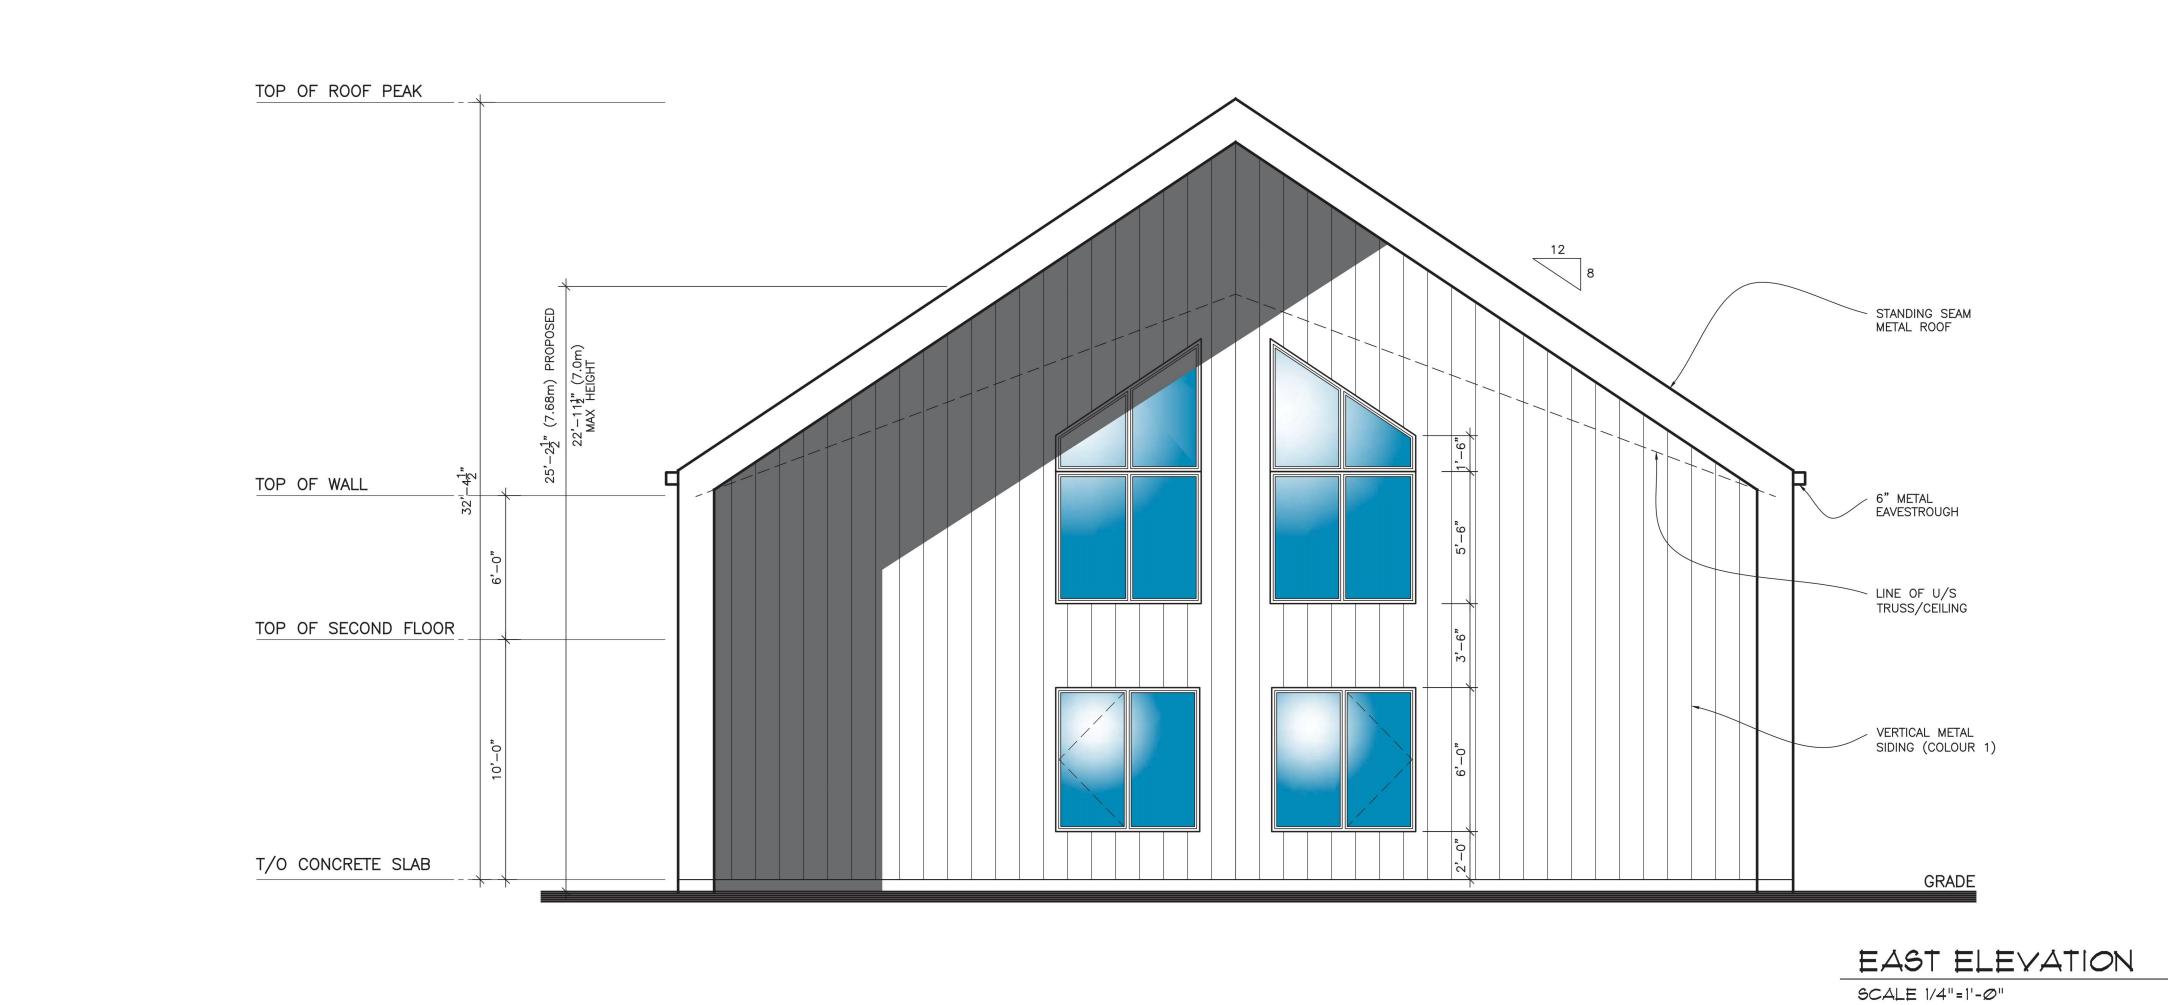

TOP OF SECOND FLOOR

T/O CONCRETE SLAB

NORTH ELEVATION

SCALE 1/4"=1'-0"

CONTRACTOR MUST CHECK AND VERIFY ALL SITE CONDITIONS BEFORE PROCEEDING WITH THE WORK.


ALL DIMENSIONS SHOWN ON STRUCTURAL DRAWINGS MUST BE CHECKED WITH THE LATEST ISSUE OF ARCHITECTURAL DRAWINGS. ALL DISCREPANCIES MUST BE REPORTED TO THE ARCHITECT BEFORE PROCEEDING WITH THE WORK.

FOR CONSTRUCTION PURPOSES, USE ONLY THE LATEST APPROVED DRAWINGS LABELED 'ISSUED FOR CONSTRUCTION'.

REVISIONS

DATE

DO NOT SCALE THE DRAWINGS.

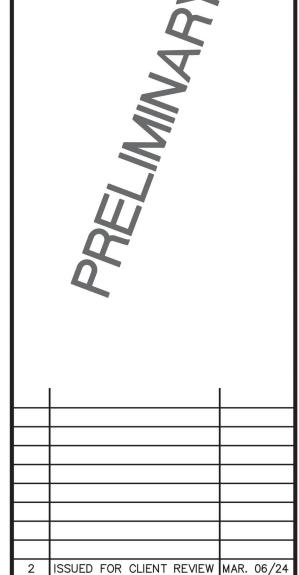



1 ISSUED FOR CLIENT REVIEW FEB. 14/24

DATE

ISSUED

Engineers, Scientists, Surveyors
970 LAWRENCE AVE. W. SUITE 600
NORTH YORK, ON, M6A 3B6
416-489-7888 www.mte85.com

PROJECT

GRADE

PROPOSED
ACCESSORY
BUILDING BARN

16890 JANE STREET KING CITY, ON L7B 1A3

EXTERIOR ELEVATIONS

DRAWN
A.C.

CHECKED

-.-.

SCALE
1/4"=1'-0"

PROJECT NO
54766-100

DRAWING NO

A32

SCALE
1/4"=1'-0"

PLOTTED DATE
MARCH 2024

6 OF 7

