


Do not scale drawings. Contractors must check and verify all dimensions and report any discrepancies to the Architect before proceeding with the work. All documents remain the property of the Architect. Unauthorised use, modification, and/or reproduction of these documents is prohibited without written permission. The Contract Documents were prepared by the Consultant for the account of the Owner. The material contained herein reflects the Consultant's best judgement in light of the information available to him at the time of preparation. Any use which a third party makes of the Contract Documents, or any reliance on or decisions based on them are the responsibility of such third parties. The Consultant accepts no responsibility for damages, injury, suffered by any third party as a result of decisions made or actions based on the Contract Documents.

C:\Users\mohammed\Documents\21064 - 326 Main St - V11 Site RVT 2024\_06\mohammed\FBUB.rvt

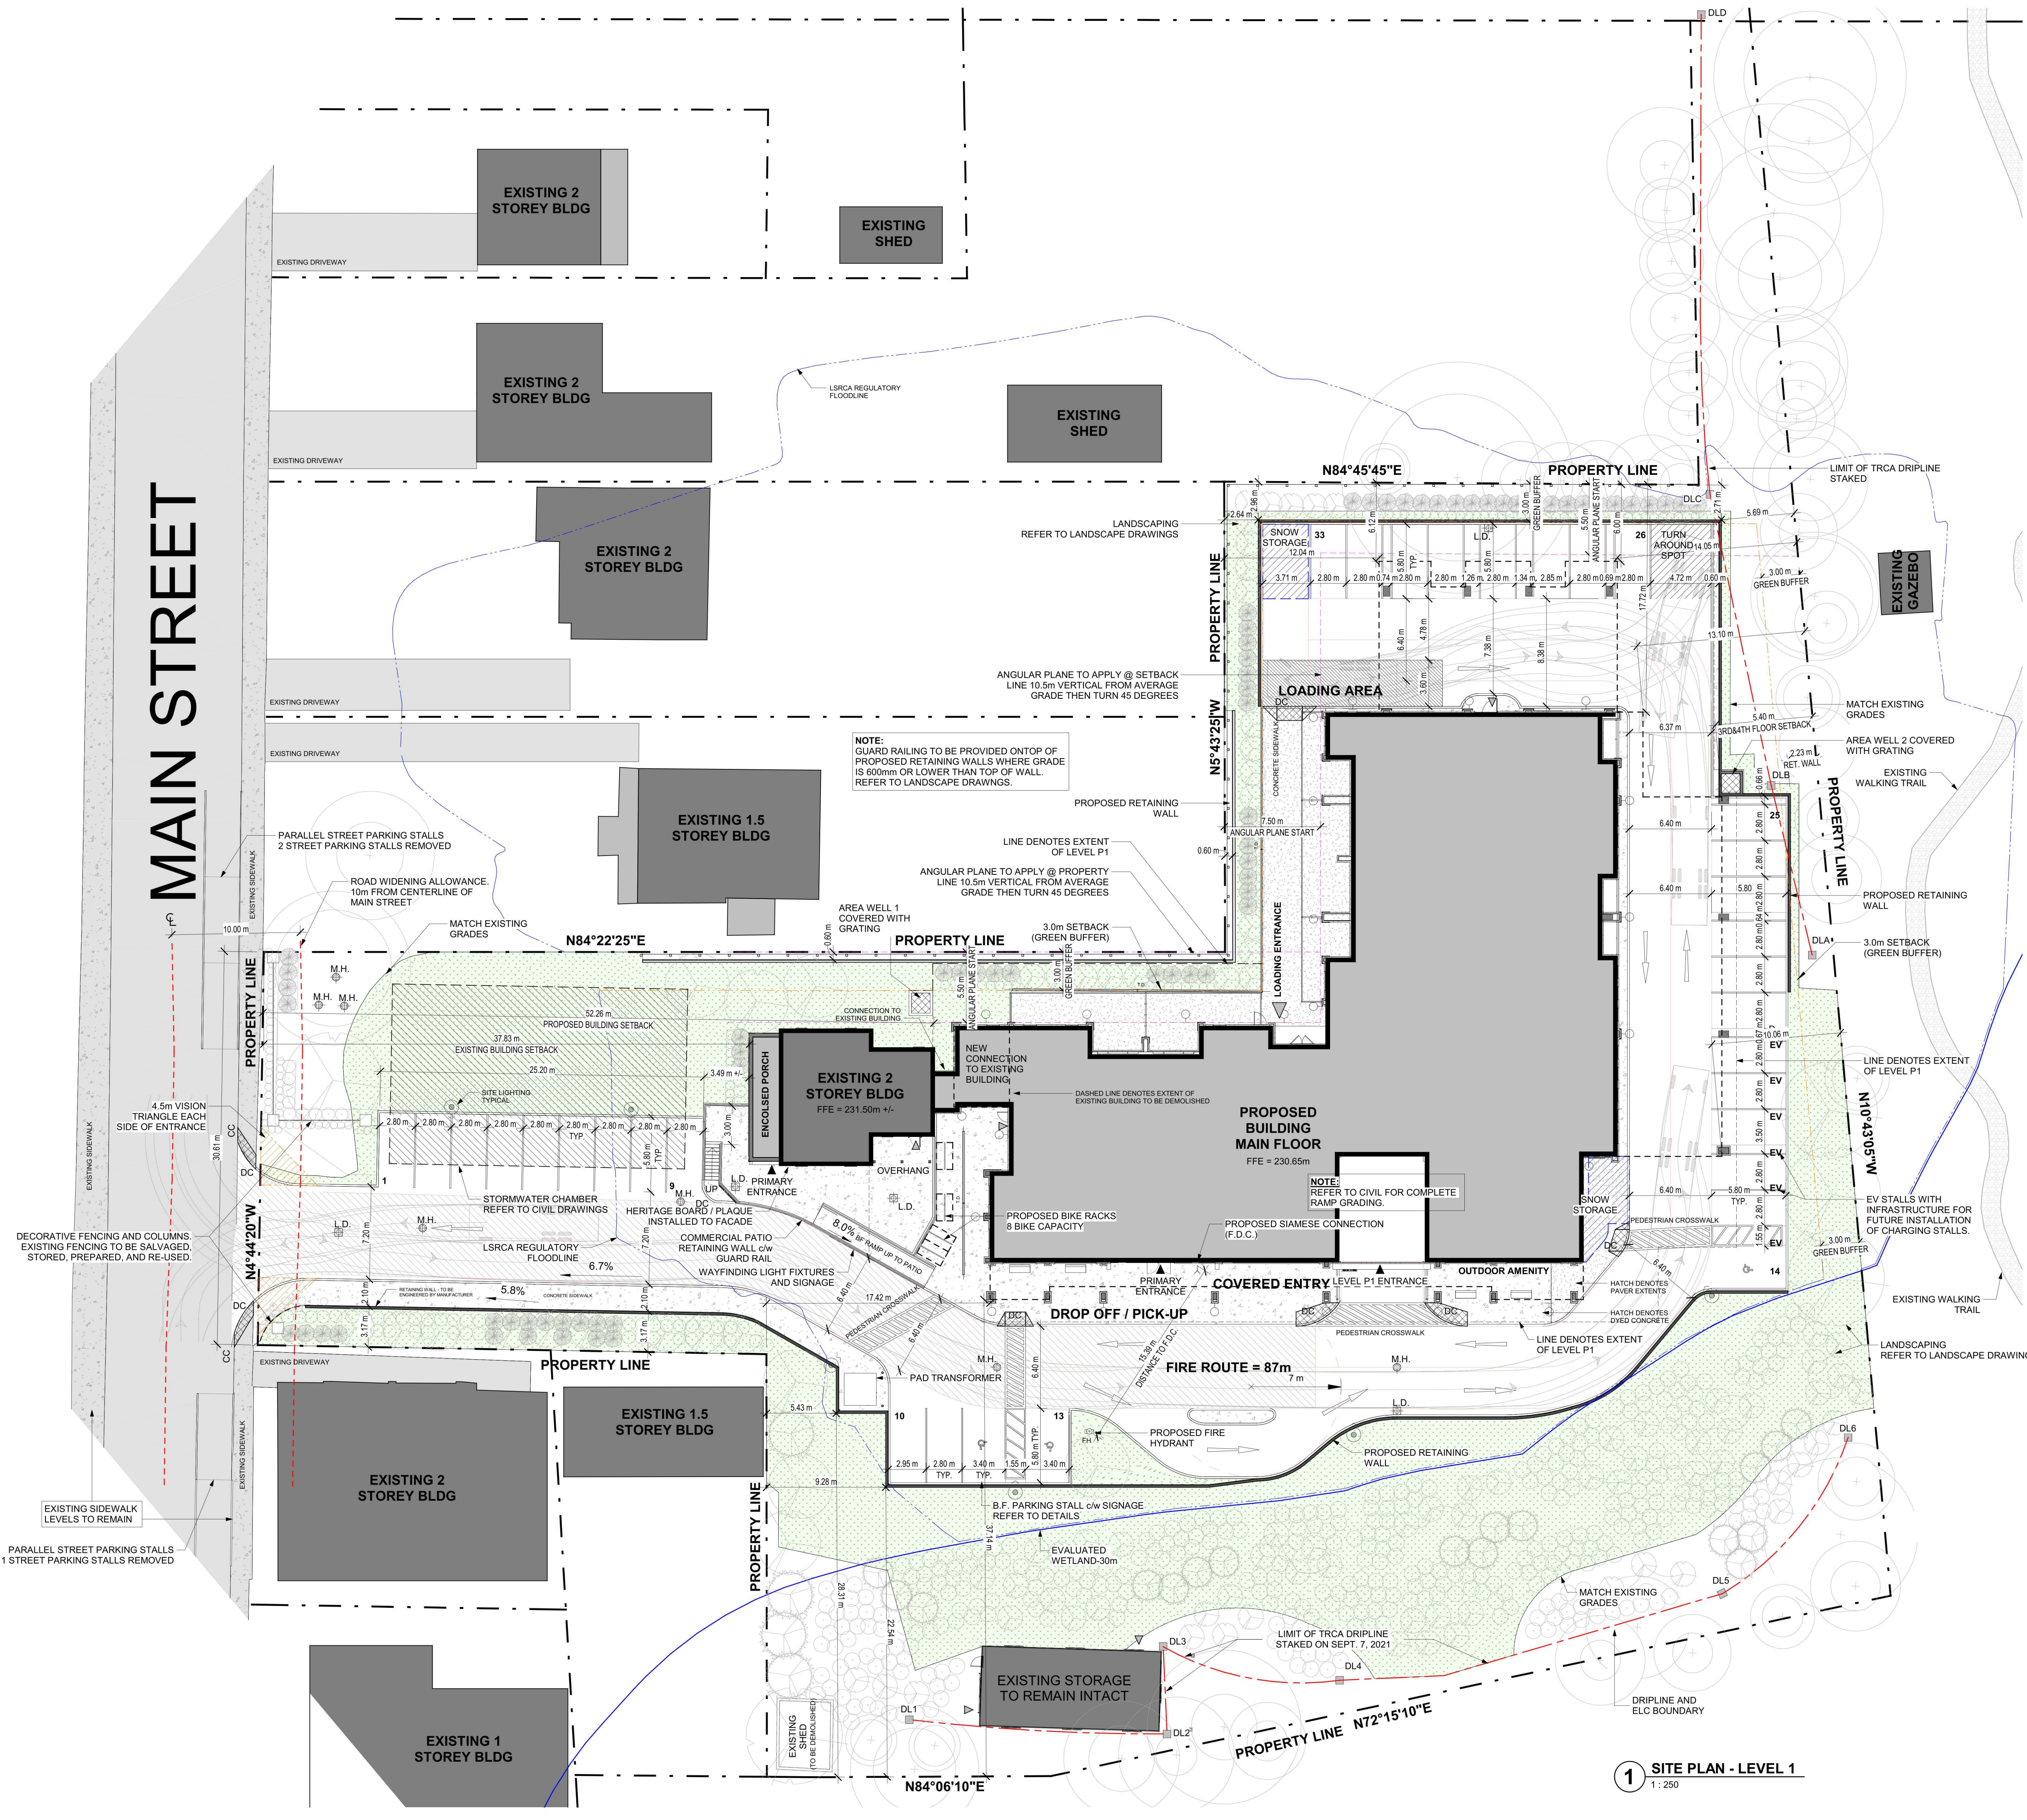

**MARCOR REALTY LTD**  
326 MAIN STREET,  
TOWNSHIP OF KING

Project Name / Address:  
**MARCOR REALTY LTD**  
326 MAIN STREET,  
TOWNSHIP OF KING

Project No: 21064  
Drawing Date: 12/19/22  
Drawn by: ESE  
Checked by: AIZ  
Office Location: KITCHENER  
Plot Date / Time: 2024-05-29 5:04:55 PM

**SITE PLAN - AT GRADE**

Drawing Name:  
**SITE PLAN - AT GRADE**

Drawing Scale: As indicated  
Status:  
Revision No: r7  
Drawing No: D1.2

EDWARD THOMAS  
LICENCE  
5572