

MATERIALS LEGEND


	C-01 PINK GLAZED PINK GLAZED - 10% COLOUR
	C-02 PINK GLAZED PINK GLAZED - 10% COLOUR
	C-03 PINK GLAZED (REDUCED) PINK GLAZED (REDUCED) - 10% COLOUR
	C-04 PINK GLAZED (REDUCED) PINK GLAZED (REDUCED) - 10% COLOUR
DISCLAIMER: THE ARCHITECT'S RESPONSIBILITY IS LIMITED TO THE DESIGN OF THE BUILDING AND ITS EXTERIOR APPEARANCE. THE ARCHITECT DOES NOT WARRANT OR GUARANTEE THE ACCURACY OF THE INFORMATION PROVIDED BY THE CLIENT OR ANY OTHER SOURCE. THE ARCHITECT IS NOT RESPONSIBLE FOR THE DESIGN OF THE INTERIOR OR THE PERFORMANCE OF THE BUILDING. 

REVISIONS:

NO.	DATE	DESCRIPTION
1	10/10/2024	ISSUED FOR PERMIT SUBMISSION

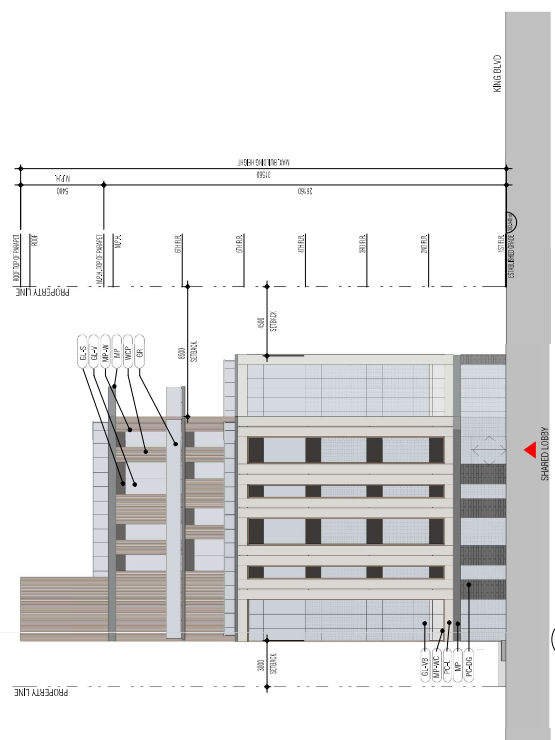

SOUTH ELEVATION
SCALE: 1:100



WEST ELEVATION
SCALE: 1:100

PROJECT INFORMATION

CLIENT: [Logo]

PROJECT NAME: 2018 KING ROAD

ARCHITECT: [Logo]

DESIGNER: E. CORAZZA

ASSISTANT DESIGNER: LIM WONG

DRAWN BY: J. LEUNG / S. SAMARAH

CHECKED BY: [Signature]

DATE: JUN. 2025

JOB #: 227825

ELEVATIONS

1:50 A-401

