

2 LOT COVERAGE DIAGRAM
1 : 650

LOT COVERAGE	
Name	Area
BUILDING	921.91 m ²
BUILDING	921.91 m ²
COVERED TERRACE	90.09 m ²
COVERED TERRACE	45.72 m ²
COVERED TERRACE	135.81 m ²
TOTAL LOT COVERAGE	1,057.72 m²

1 SITE
1 : 400

CARICARI LEE ARCHITECTS

113 Miranda Avenue
Toronto, ON M6B 3W8
t/ 416 962 9670 f/ 416 962 9671
e/ info@caricarilee.com
www.caricarilee.com



PROJECT NAME
BANNER LANE CONDOS
24 BANNER LANE, KING CITY, ONTARIO

DRAWING TITLE
SITE PLAN

No. Date: Issued / Revision: By:

CONTRACTOR TO VERIFY ALL DIMENSIONS ON THE SITE AND REPORT ANY DISCREPANCIES TO THE ARCHITECT BEFORE PROCEEDING WITH THE WORK.

ALL DRAWINGS ARE THE PROPERTY OF THE ARCHITECT AND MUST BE RETURNED AT THE COMPLETION OF THE WORK.

THIS DRAWING IS NOT TO BE USED FOR CONSTRUCTION UNTIL COUNTERSIGNED.


SCALE As indicated

PROJECT NO. 22018

DATE DEC 2025


DRAWN BY MNG

CHECKED BY JC

 

DRAWING NO.

A 1.30

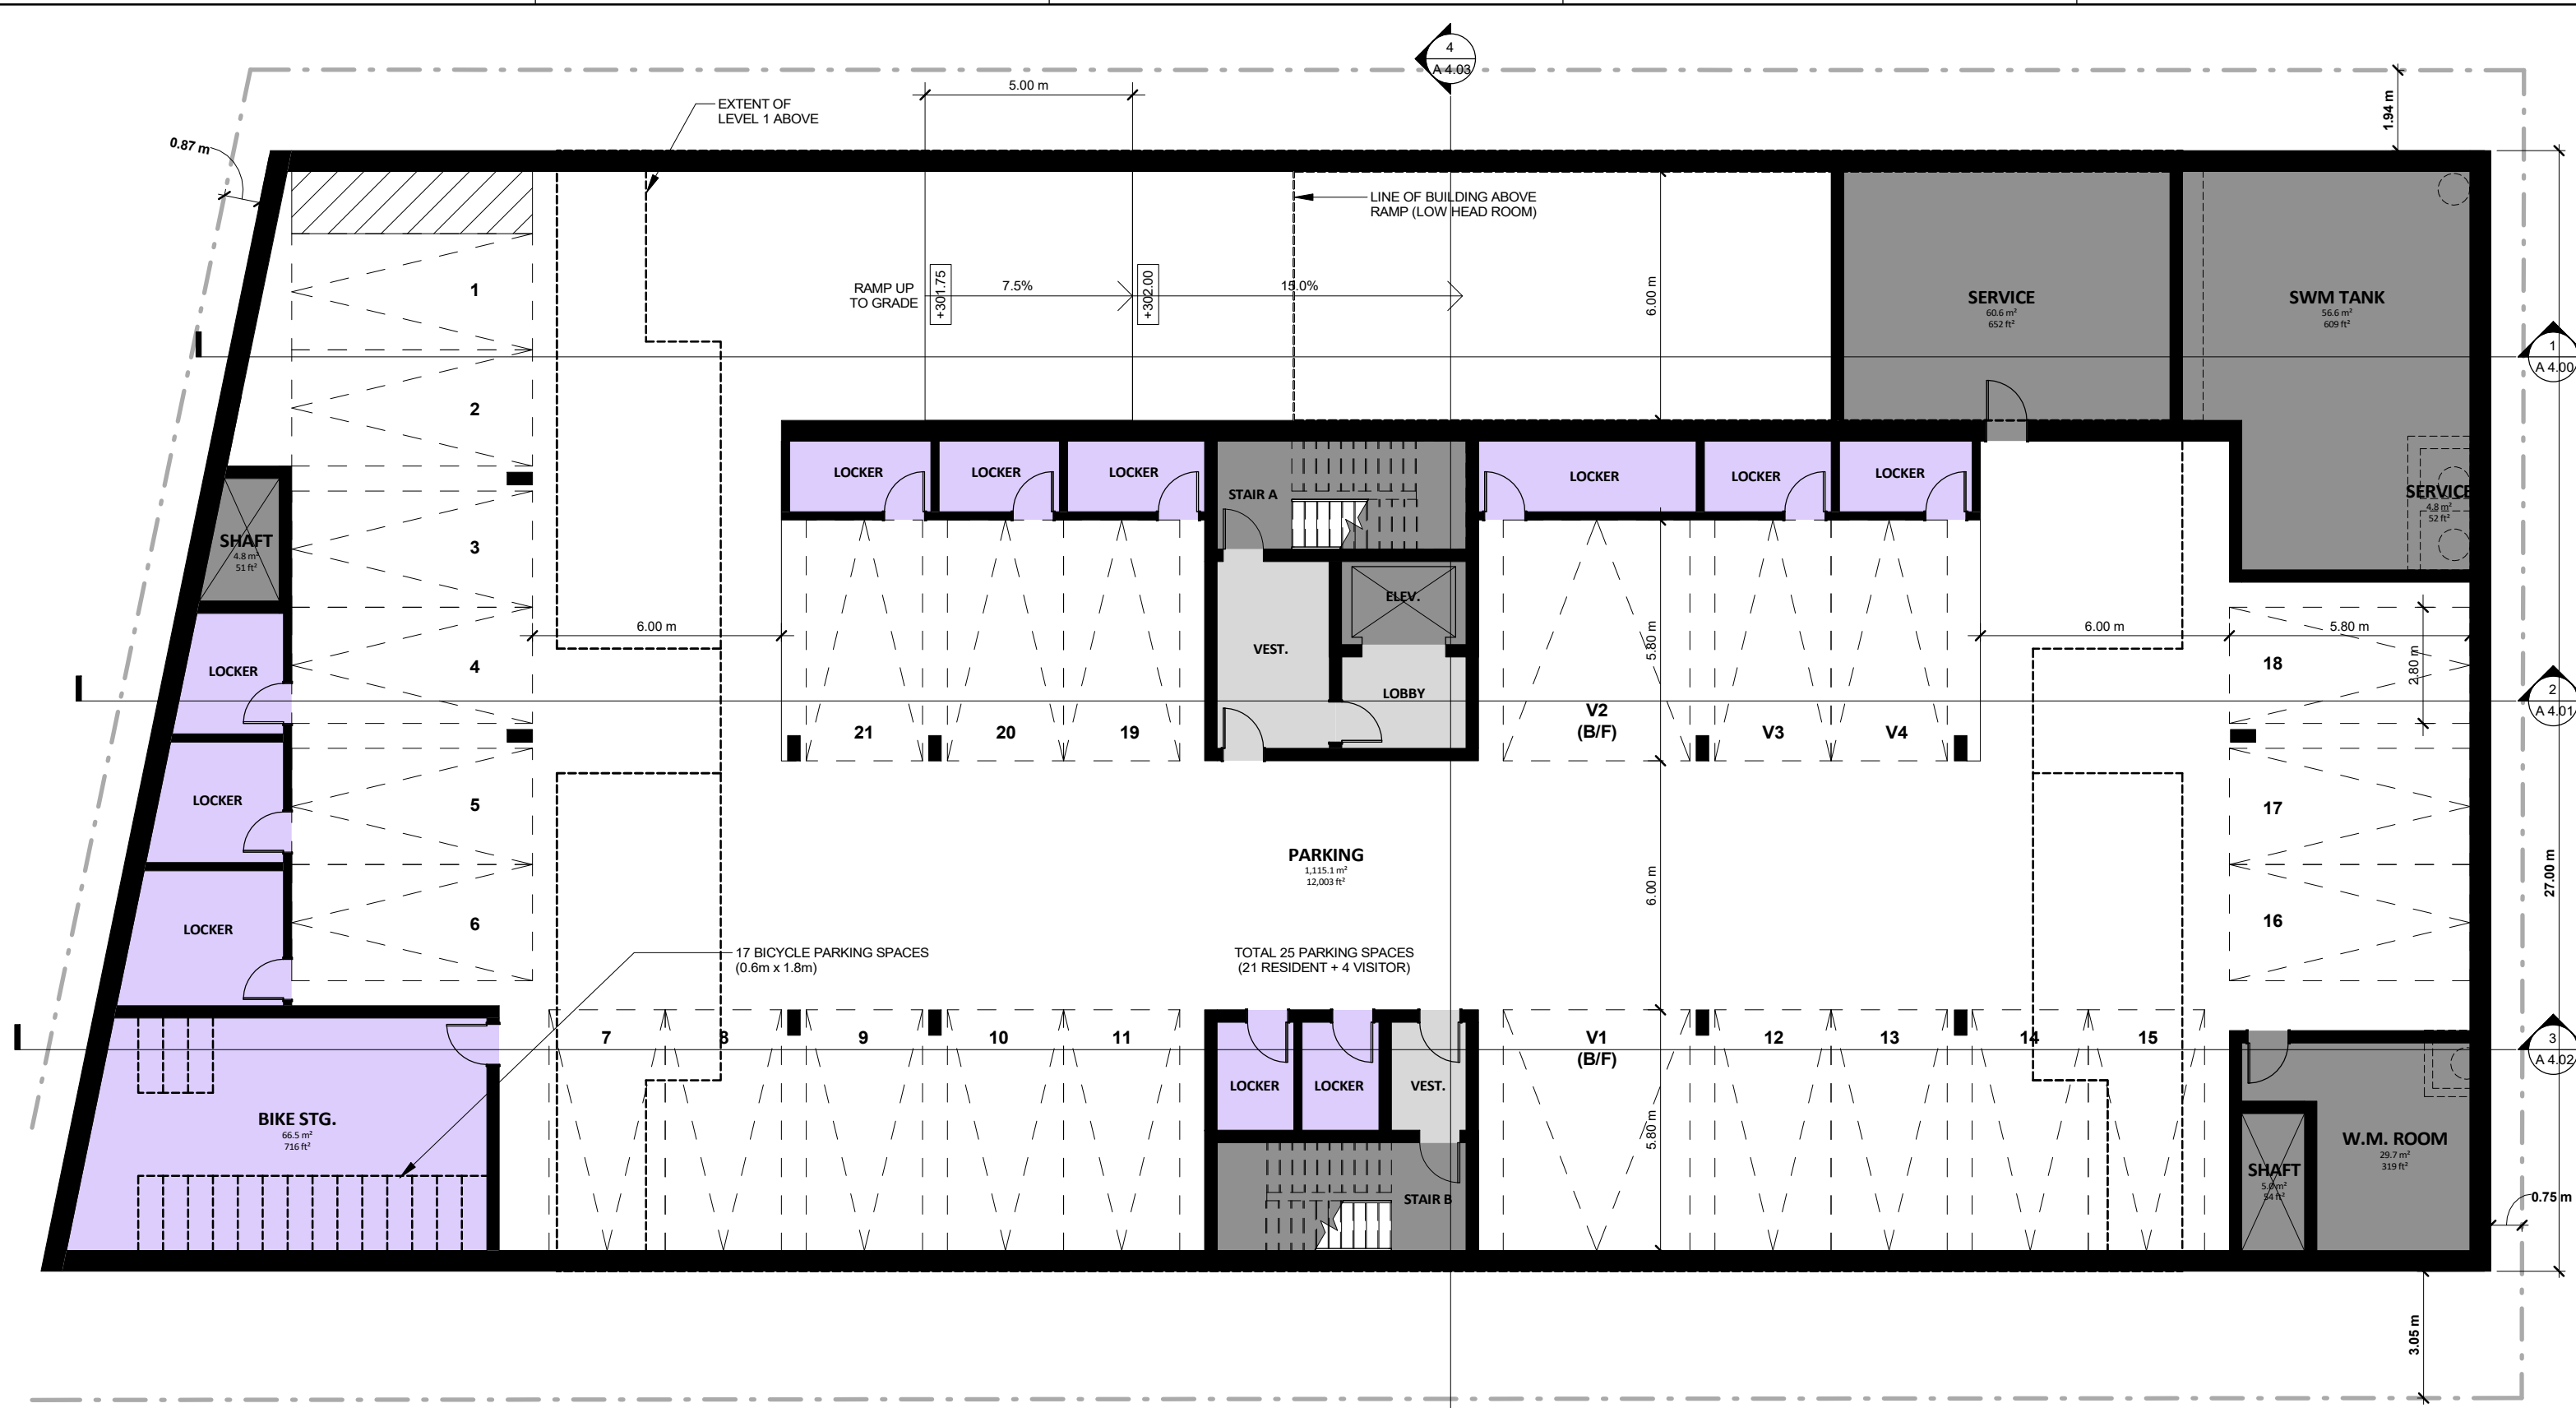

1 P1
1 : 150

CARICARI LEE ARCHITECTS
 113 Miranda Avenue
 Toronto, ON M6B 3W8
 t/ 416 962 9670 f/ 416 962 9671
 e/ info@caricarilee.com
 www.caricarilee.com



PROJECT NAME
BANNER LANE CONDOS
 24 BANNER LANE, KING CITY, ONTARIO

DRAWING TITLE
P1 FLOOR PLAN


No.	Date:	Issued / Revision:	By:

CONTRACTOR TO VERIFY ALL DIMENSIONS ON THE SITE AND REPORT ANY DISCREPANCIES TO THE ARCHITECT BEFORE PROCEEDING WITH THE WORK.

ALL DRAWINGS ARE THE PROPERTY OF THE ARCHITECT AND MUST BE RETURNED AT THE COMPLETION OF THE WORK.


THIS DRAWING IS NOT TO BE USED FOR CONSTRUCTION UNTIL COUNTERSIGNED.

SCALE	1 : 150
PROJECT NO.	22018
DATE	DEC 2025
DRAWN BY	MNG
CHECKED BY	JC

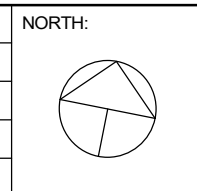

DRAWING NO.
A 2.10

12/4/2025 10:10:22 AM

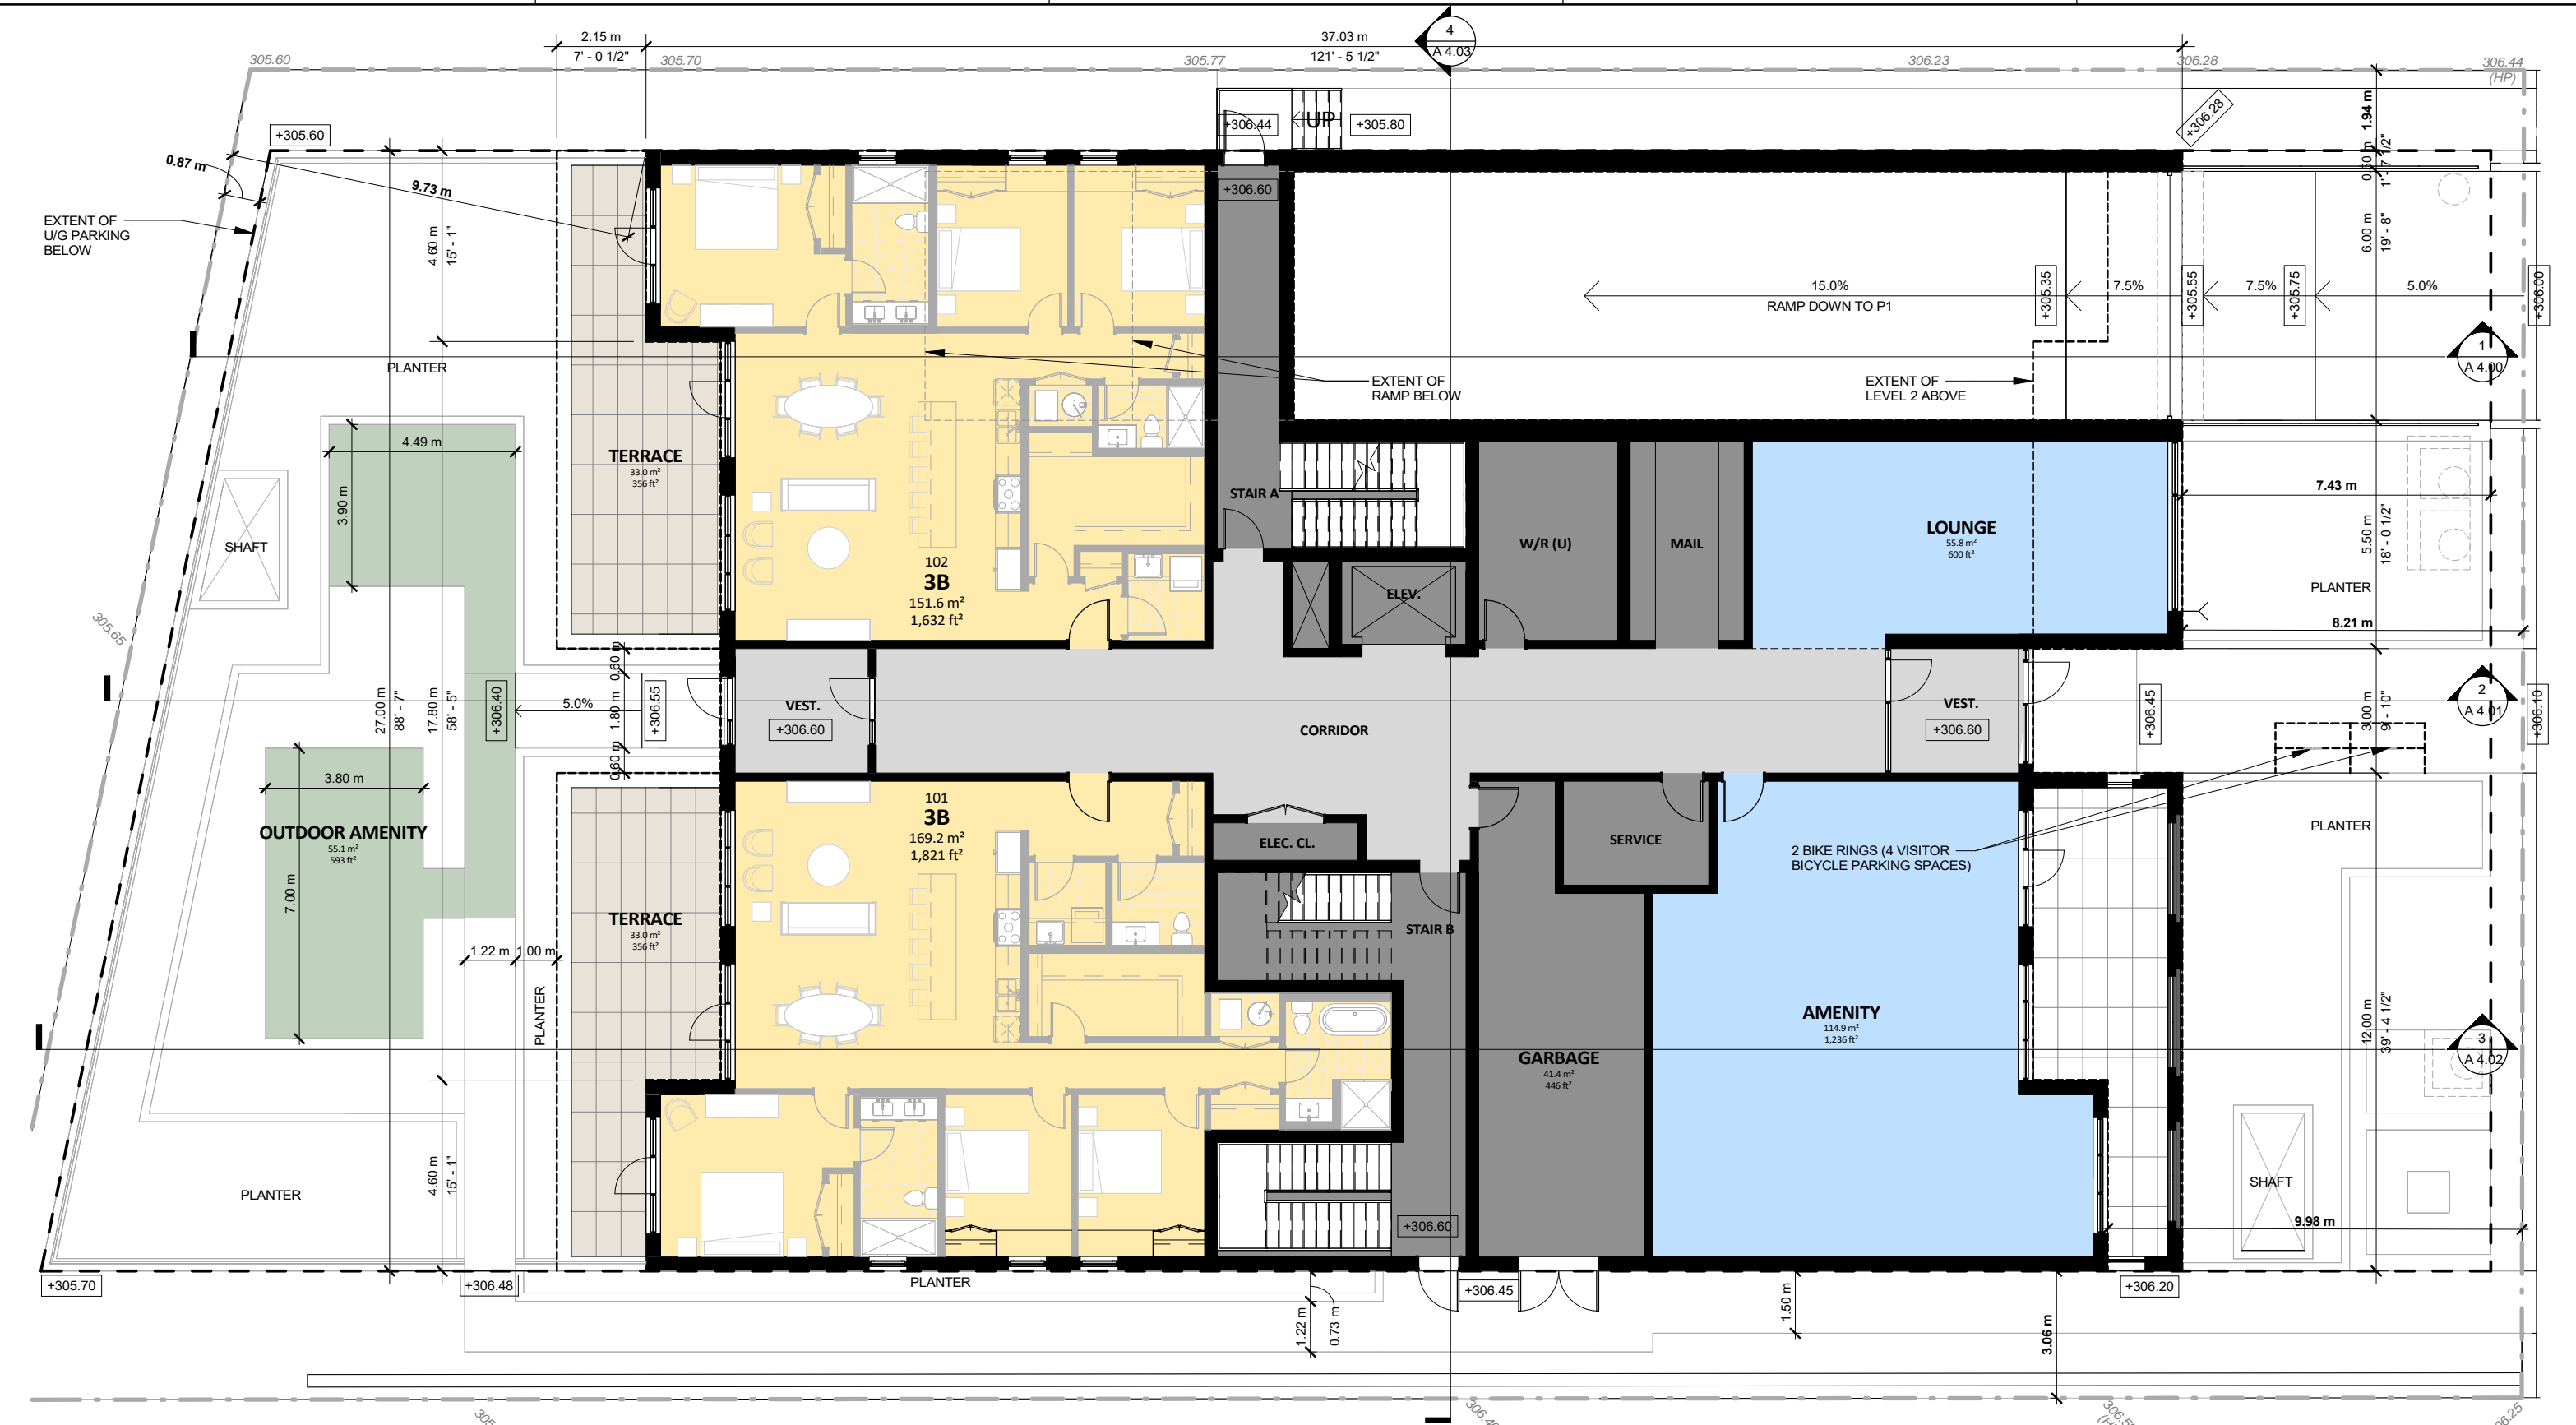

1 LEVEL 1
1 : 150

CARICARI LEE ARCHITECTS
 113 Miranda Avenue
 Toronto, ON M6B 3W8
 t/ 416 962 9670 f/ 416 962 9671
 e/ info@caricarilee.com
 www.caricarilee.com



PROJECT NAME
BANNER LANE CONDOS
 24 BANNER LANE, KING CITY, ONTARIO

DRAWING TITLE
LEVEL 1 PLAN


No.	Date:	Issued / Revision:	By:

CONTRACTOR TO VERIFY ALL DIMENSIONS ON THE SITE AND REPORT ANY DISCREPANCIES TO THE ARCHITECT BEFORE PROCEEDING WITH THE WORK.


ALL DRAWINGS ARE THE PROPERTY OF THE ARCHITECT AND MUST BE RETURNED AT THE COMPLETION OF THE WORK.

THIS DRAWING IS NOT TO BE USED FOR CONSTRUCTION UNTIL COUNTERSIGNED.

SCALE	1 : 150
PROJECT NO.	22018
DATE	DEC 2025
DRAWN BY	MNG
CHECKED BY	JC

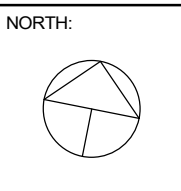

DRAWING NO.
A 2.11

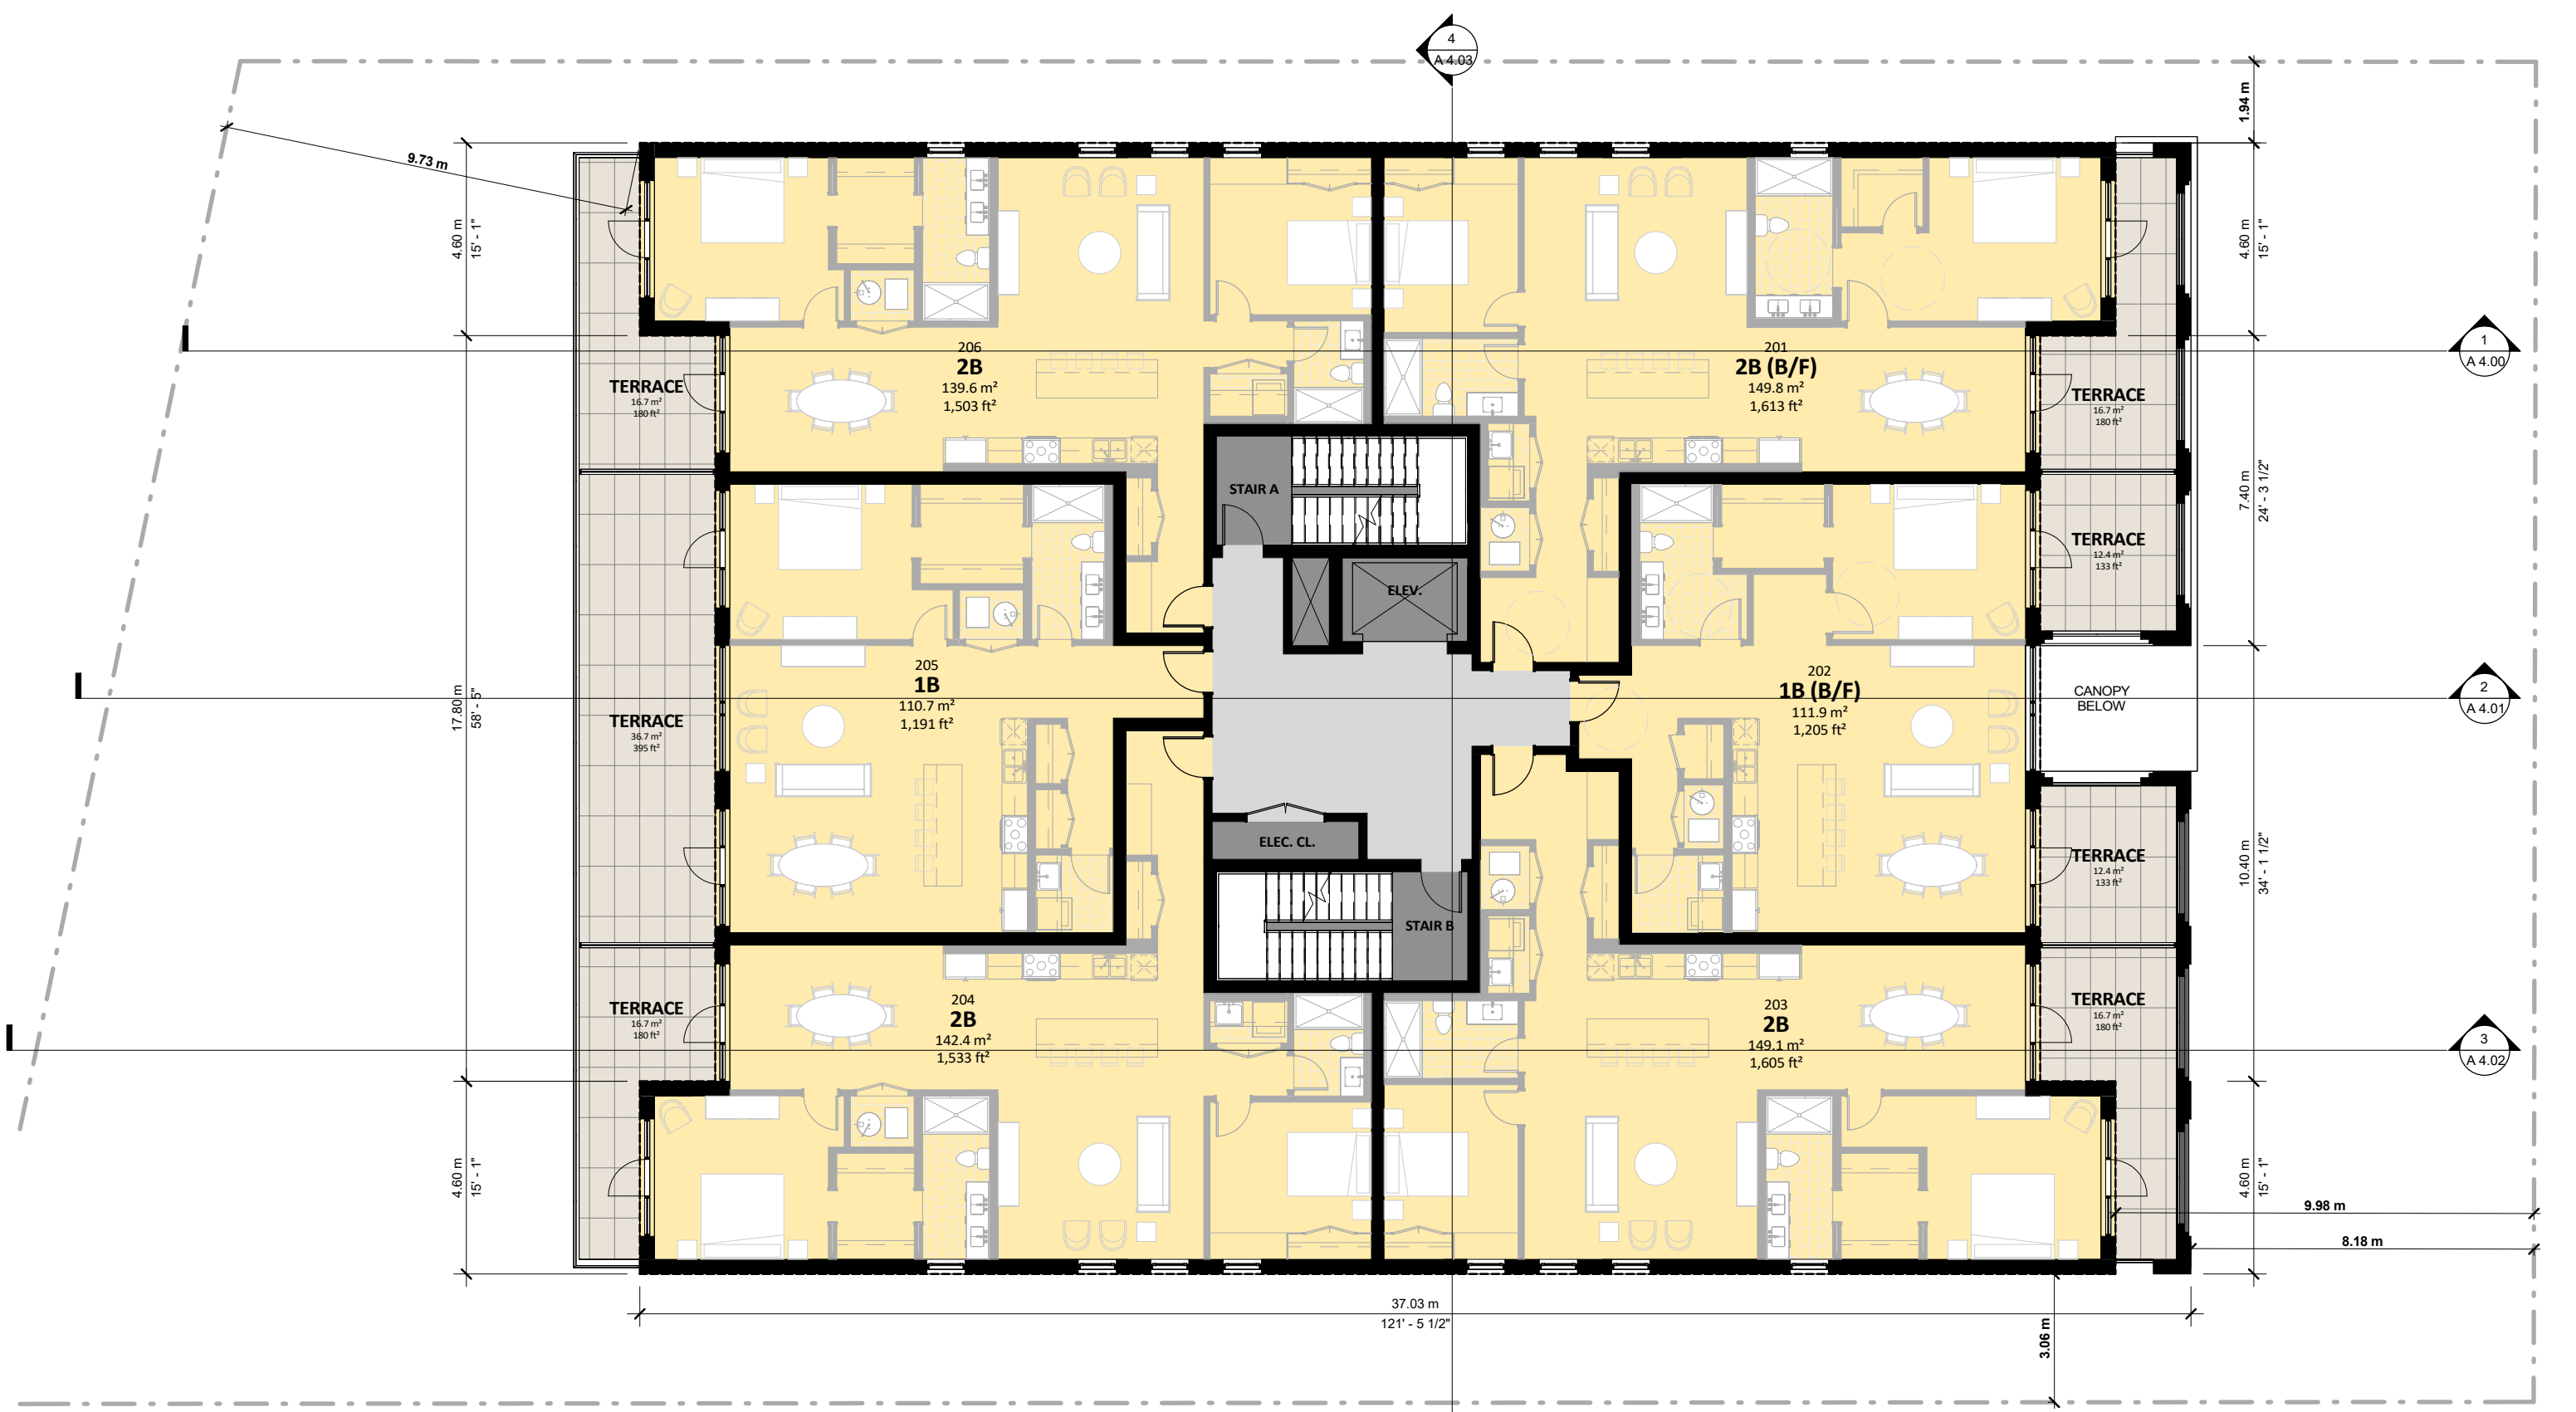

1 LEVEL 2
1 : 150

CARICARI LEE ARCHITECTS
 113 Miranda Avenue
 Toronto, ON M6B 3W8
 t/ 416 962 9670 f/ 416 962 9671
 e/ info@caricarilee.com
 www.caricarilee.com



PROJECT NAME
BANNER LANE CONDOS
 24 BANNER LANE, KING CITY, ONTARIO

DRAWING TITLE
LEVEL 2 PLAN

No.	Date:	Issued / Revision:	By:

CONTRACTOR TO VERIFY ALL DIMENSIONS ON THE SITE AND REPORT ANY DISCREPANCIES TO THE ARCHITECT BEFORE PROCEEDING WITH THE WORK.


ALL DRAWINGS ARE THE PROPERTY OF THE ARCHITECT AND MUST BE RETURNED AT THE COMPLETION OF THE WORK.

THIS DRAWING IS NOT TO BE USED FOR CONSTRUCTION UNTIL COUNTERSIGNED.

SCALE	1 : 150
PROJECT NO.	22018
DATE	DEC 2025
DRAWN BY	MNG
CHECKED BY	JC

NORTH:

DRAWING NO.
A 2.12

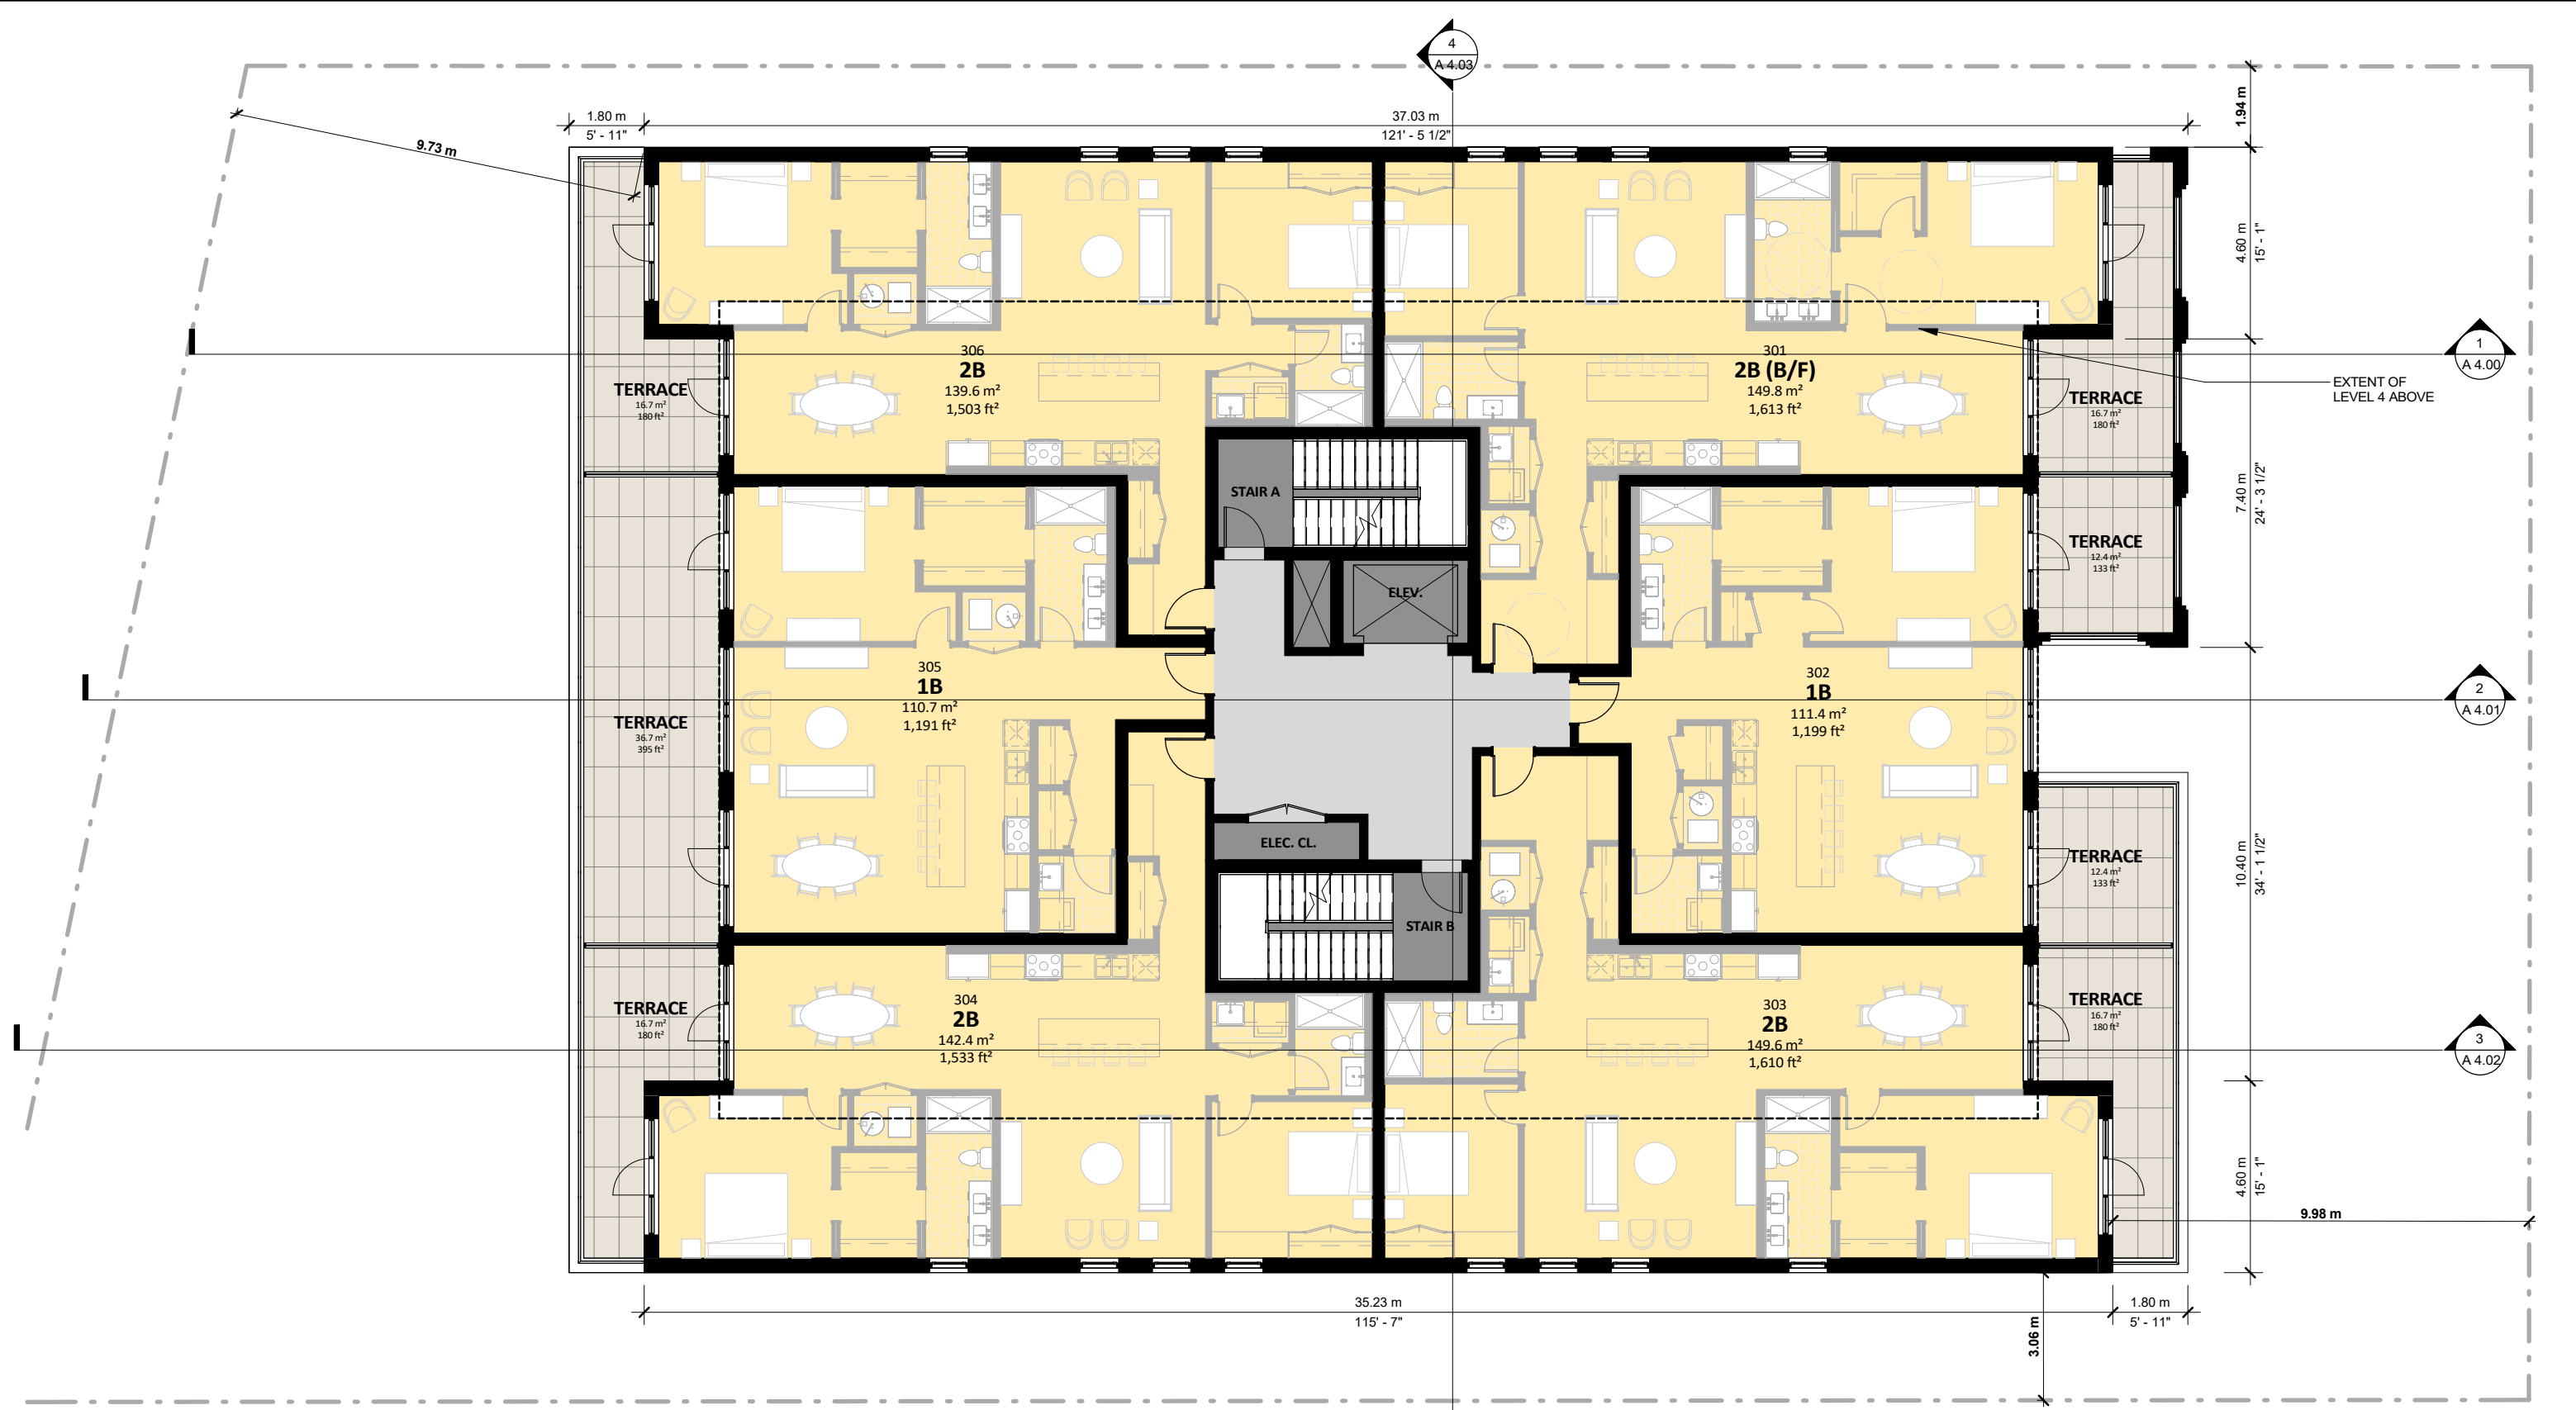

① **LEVEL 3**
1 : 150

CARICARI LEE ARCHITECTS
113 Miranda Avenue
Toronto, ON M6B 3W8
t/ 416 962 9670 f/ 416 962 9671
e/ info@caricarilee.com
www.caricarilee.com



PROJECT NAME
BANNER LANE CONDOS
24 BANNER LANE, KING CITY, ONTARIO

DRAWING TITLE
LEVEL 3 PLAN


No.	Date:	Issued / Revision:	By:

CONTRACTOR TO VERIFY ALL DIMENSIONS ON THE SITE AND REPORT ANY DISCREPANCIES TO THE ARCHITECT BEFORE PROCEEDING WITH THE WORK.


ALL DRAWINGS ARE THE PROPERTY OF THE ARCHITECT AND MUST BE RETURNED AT THE COMPLETION OF THE WORK.

THIS DRAWING IS NOT TO BE USED FOR CONSTRUCTION UNTIL COUNTERSIGNED.

SCALE	1 : 150
PROJECT NO.	22018
DATE	DEC 2025
DRAWN BY	MNG
CHECKED BY	JC

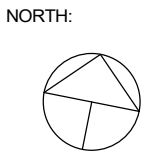

DRAWING NO.
A 2.13

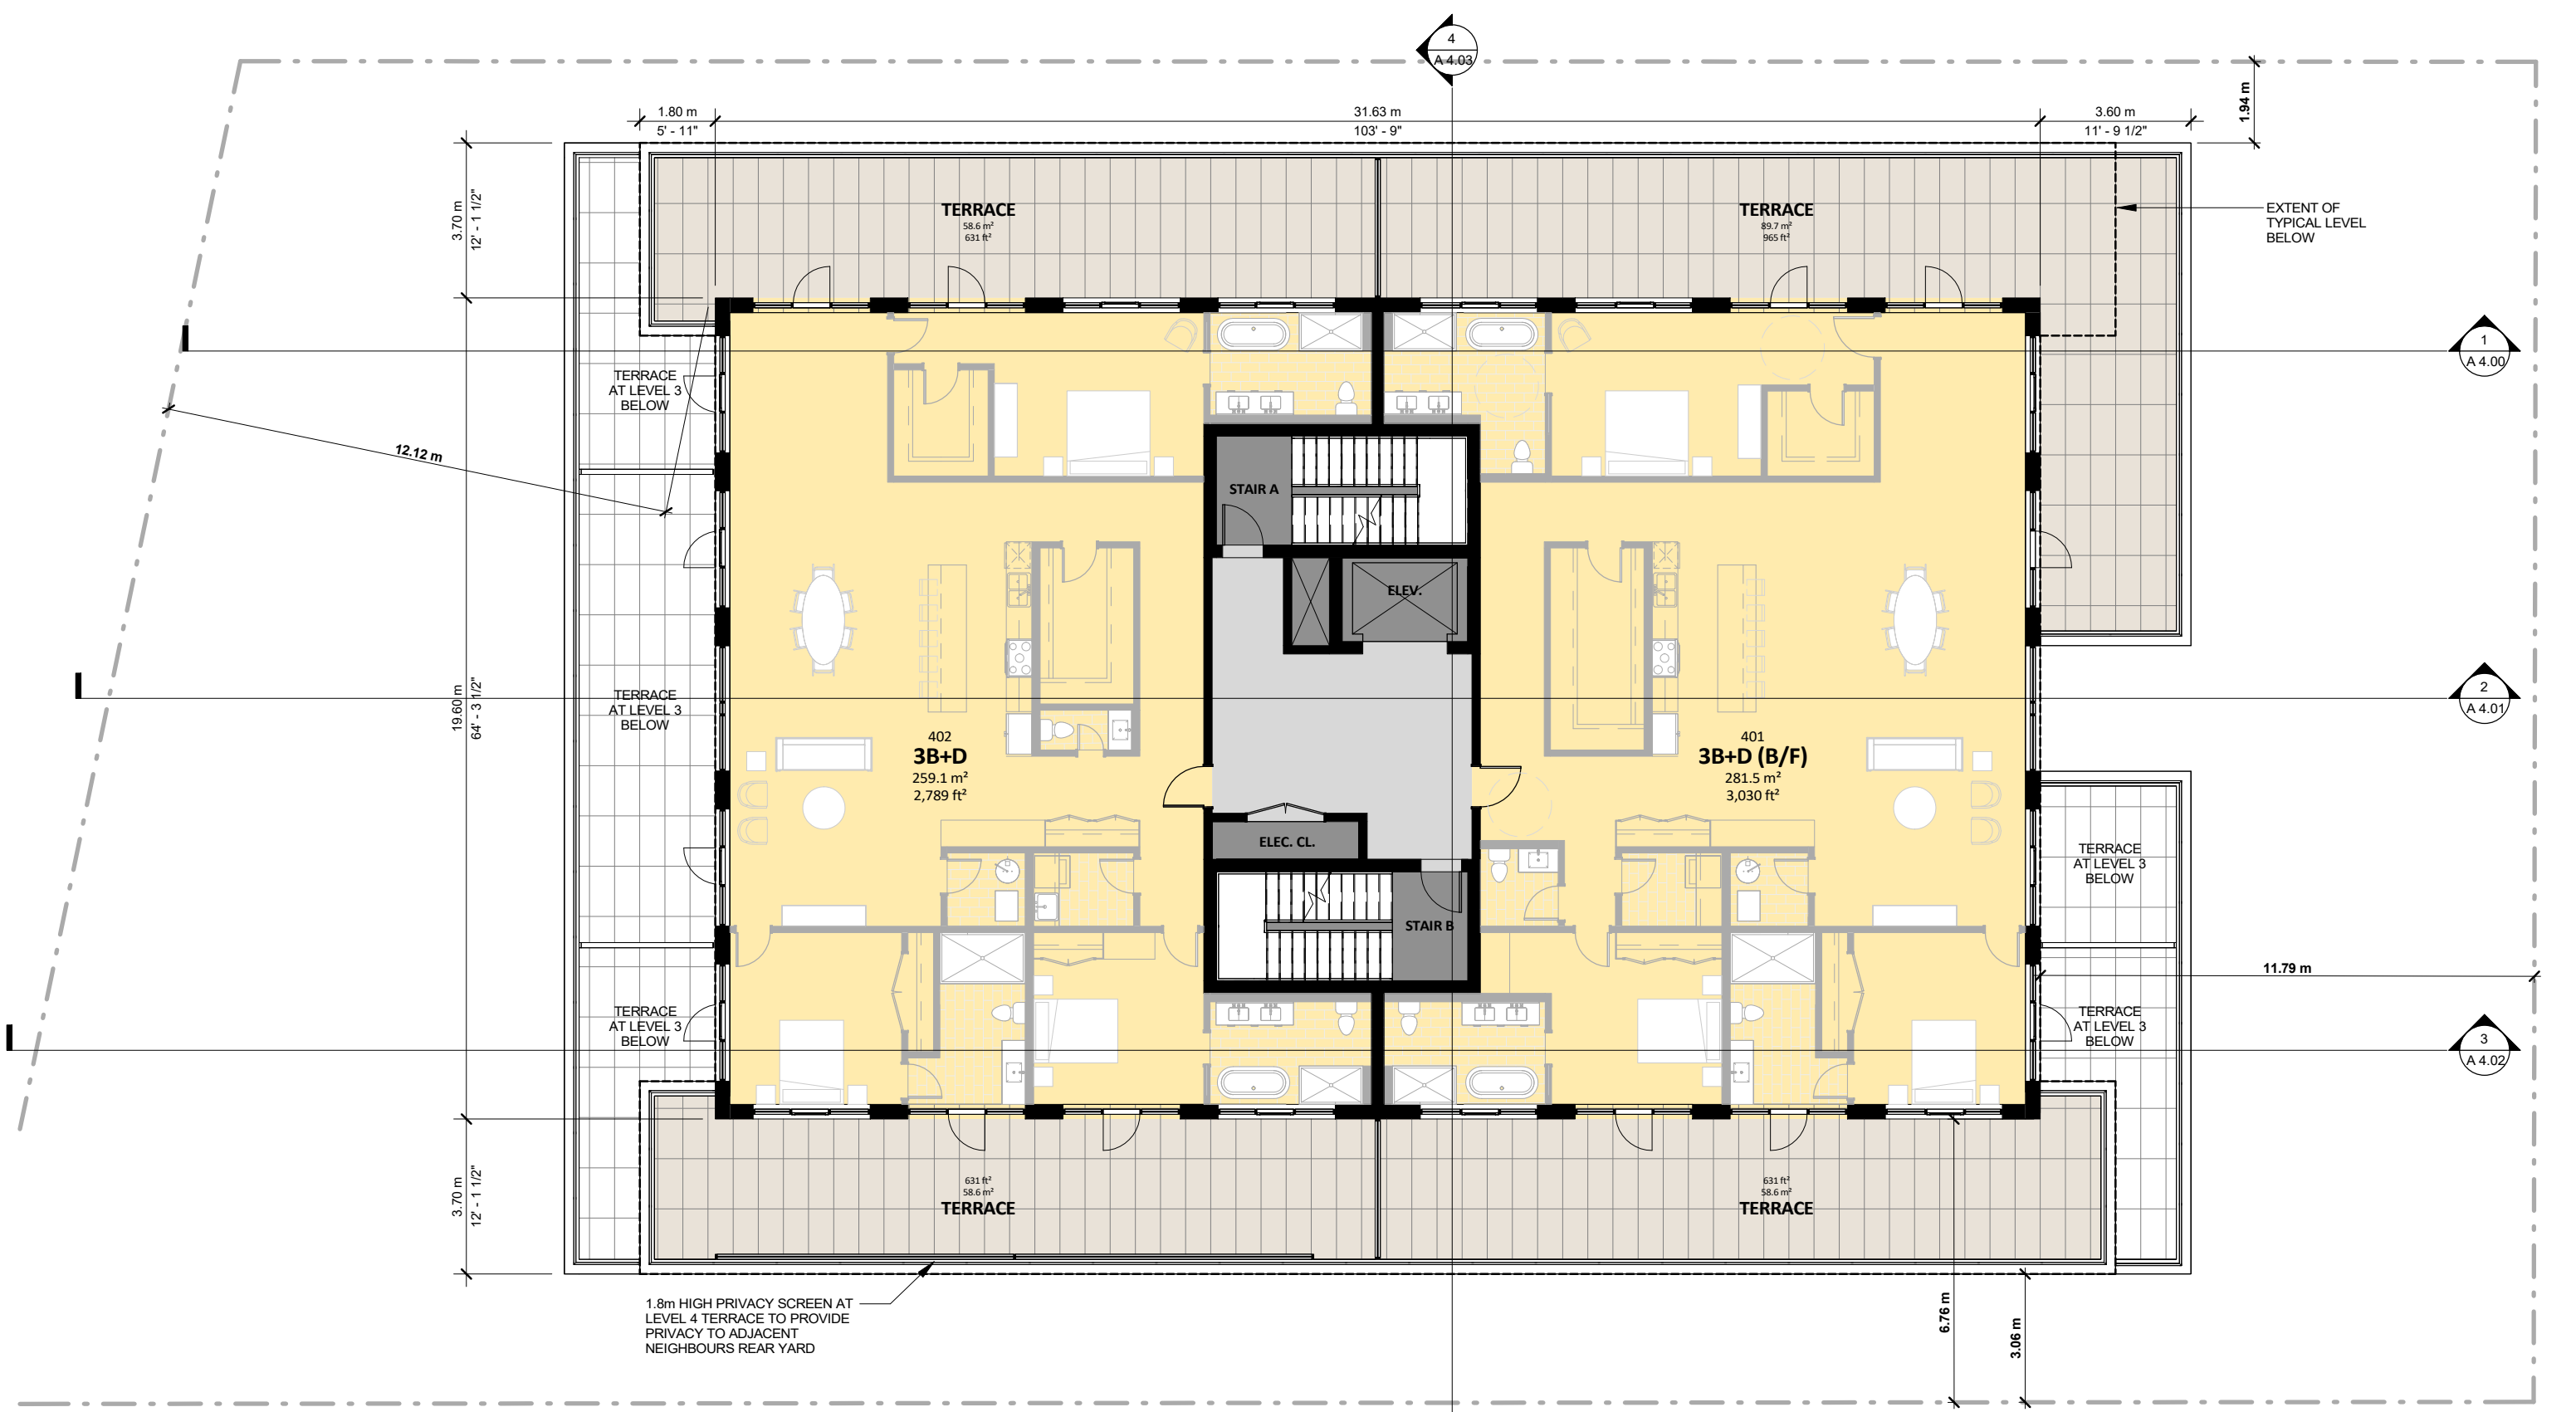

1 LEVEL 4
1 : 150

CARICARI LEE ARCHITECTS
 113 Miranda Avenue
 Toronto, ON M6B 3W8
 t/ 416 962 9670 f/ 416 962 9671
 e/ info@caricarilee.com
 www.caricarilee.com



PROJECT NAME
BANNER LANE CONDOS
 24 BANNER LANE, KING CITY, ONTARIO

DRAWING TITLE
LEVEL 4 PLAN


No.	Date:	Issued / Revision:	By:

CONTRACTOR TO VERIFY ALL DIMENSIONS ON THE SITE AND REPORT ANY DISCREPANCIES TO THE ARCHITECT BEFORE PROCEEDING WITH THE WORK.


ALL DRAWINGS ARE THE PROPERTY OF THE ARCHITECT AND MUST BE RETURNED AT THE COMPLETION OF THE WORK.

THIS DRAWING IS NOT TO BE USED FOR CONSTRUCTION UNTIL COUNTERSIGNED.

SCALE	1 : 150
PROJECT NO.	22018
DATE	DEC 2025
DRAWN BY	MNG
CHECKED BY	JC

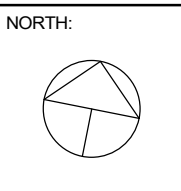

DRAWING NO.
A 2.14

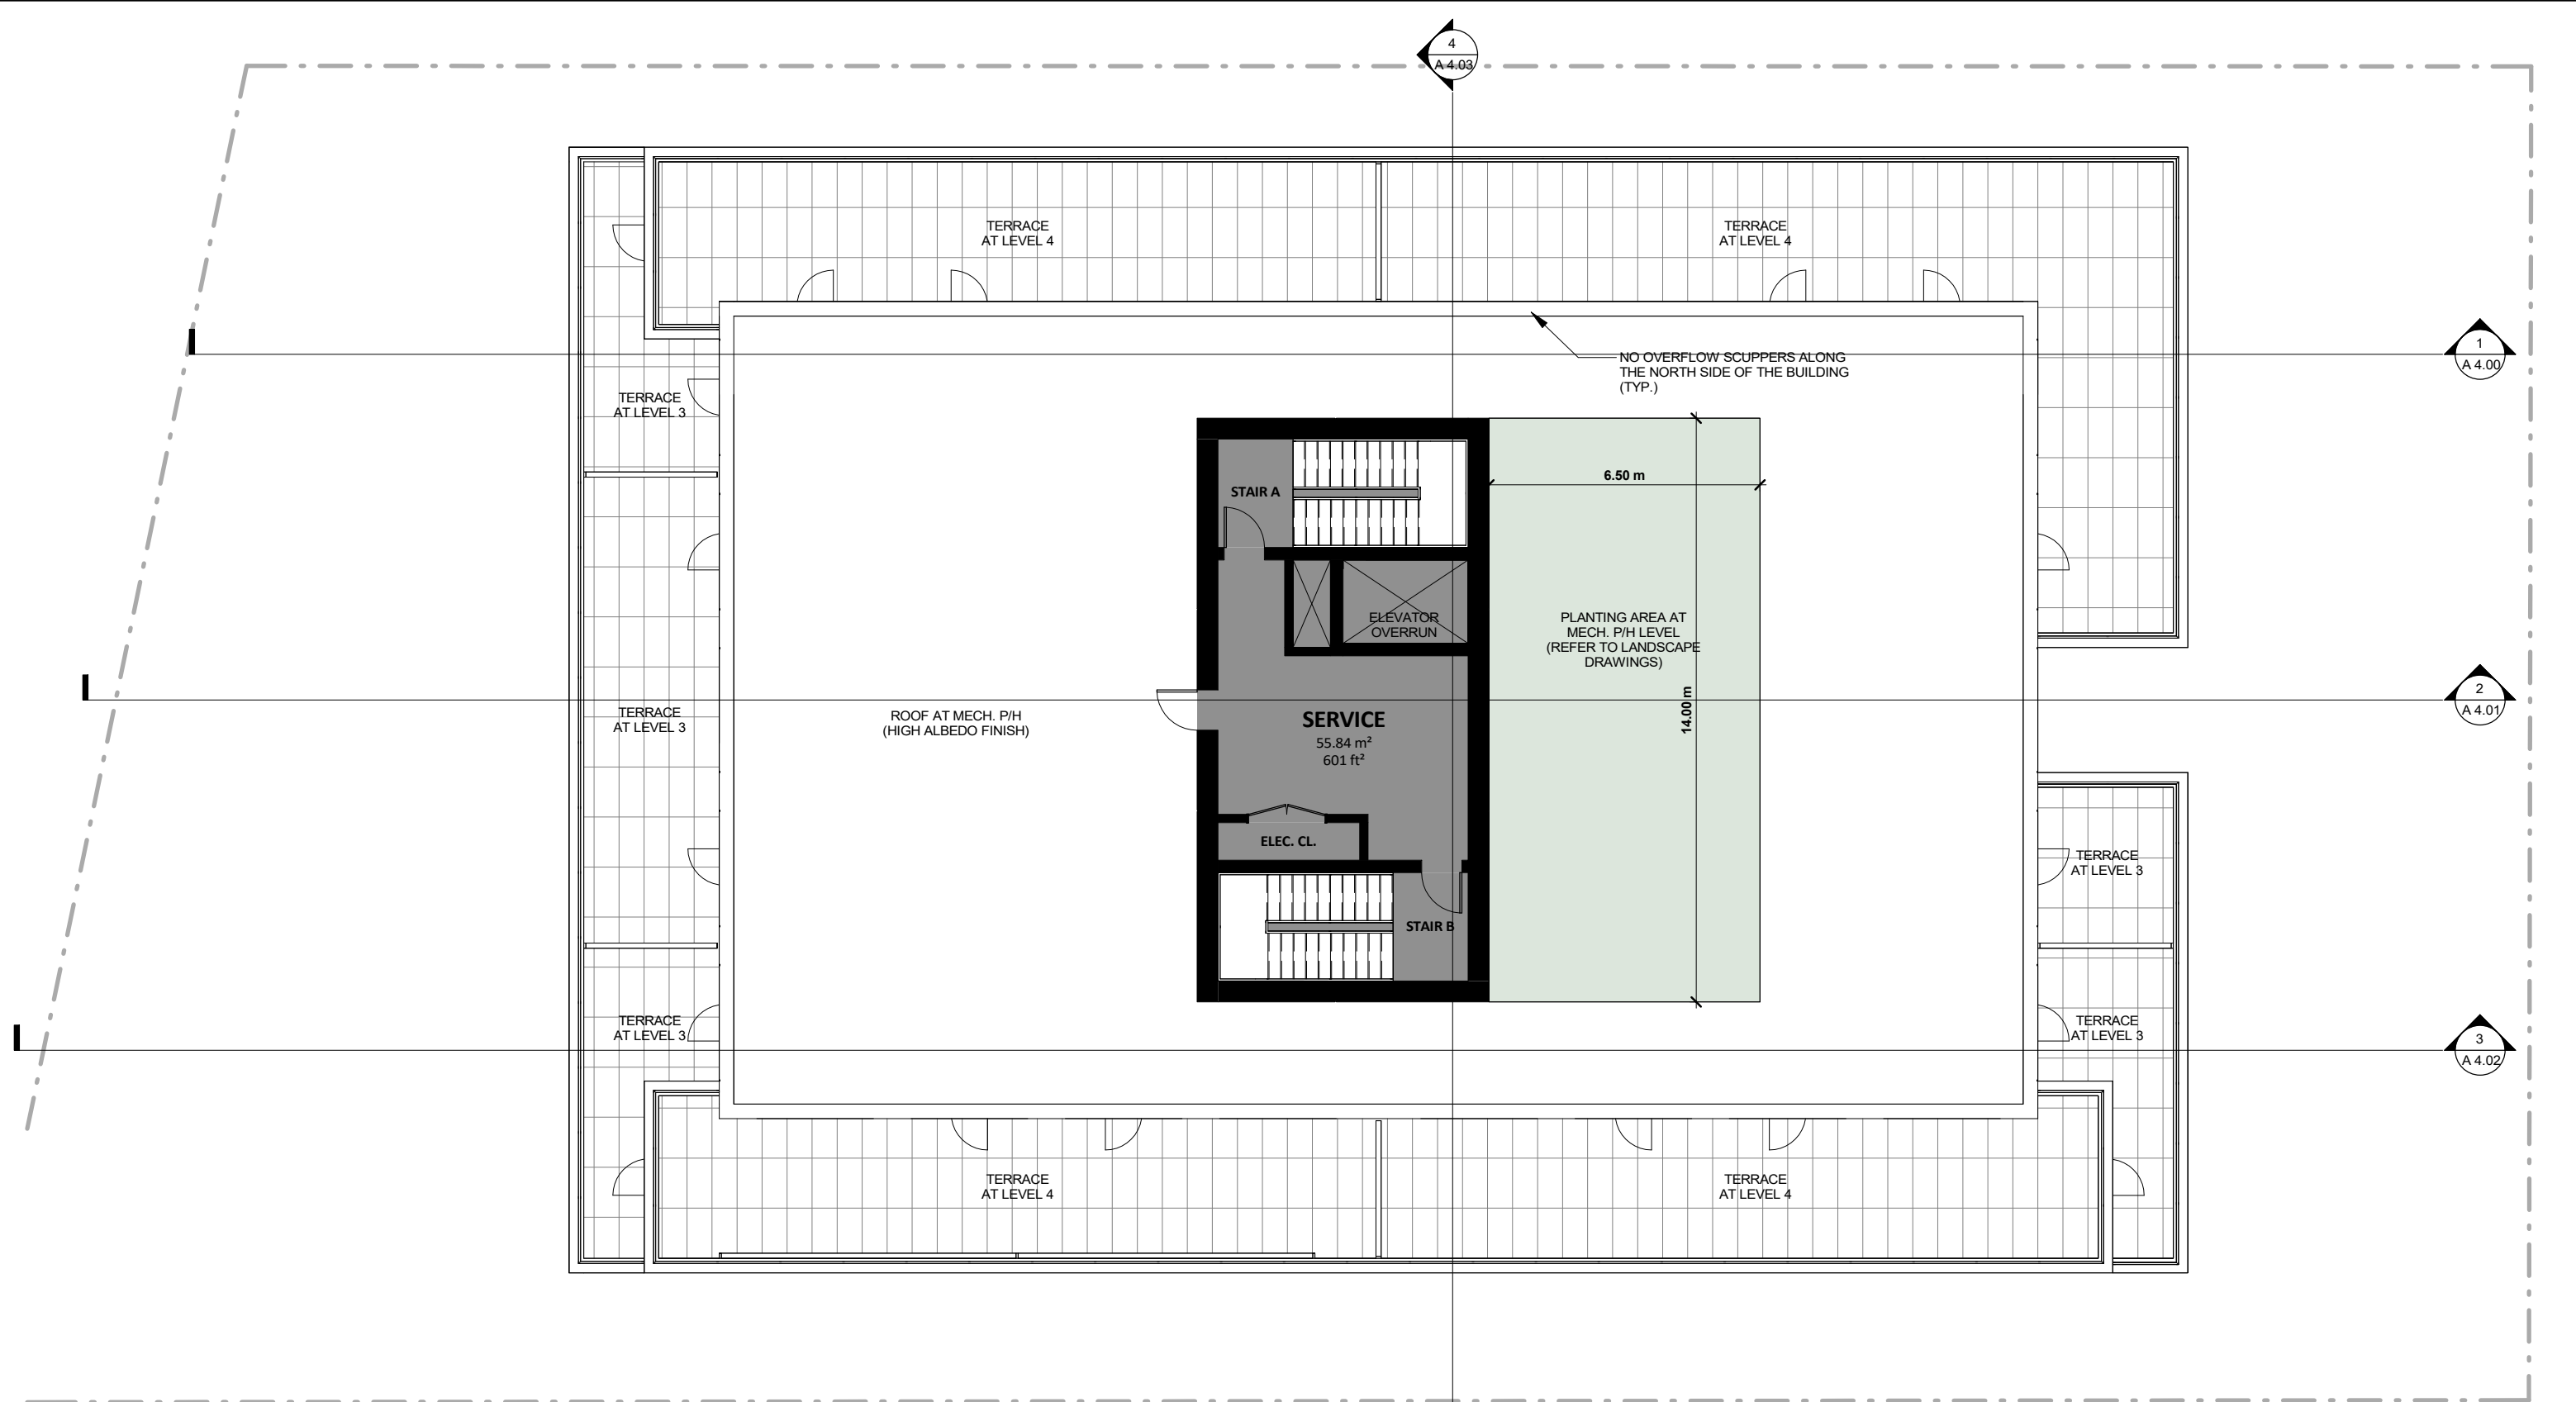

1 MECH. P/H
1 : 150

CARICARI LEE ARCHITECTS
113 Miranda Avenue
Toronto, ON M6B 3W8
t/ 416 962 9670 f/ 416 962 9671
e/ info@caricarilee.com
www.caricarilee.com



PROJECT NAME
BANNER LANE CONDOS
24 BANNER LANE, KING CITY, ONTARIO

DRAWING TITLE
MECH. P/H PLAN


No.	Date:	Issued / Revision:	By:

CONTRACTOR TO VERIFY ALL DIMENSIONS ON THE SITE AND REPORT ANY DISCREPANCIES TO THE ARCHITECT BEFORE PROCEEDING WITH THE WORK.


ALL DRAWINGS ARE THE PROPERTY OF THE ARCHITECT AND MUST BE RETURNED AT THE COMPLETION OF THE WORK.

THIS DRAWING IS NOT TO BE USED FOR CONSTRUCTION UNTIL COUNTERSIGNED.

SCALE	1 : 150
PROJECT NO.	22018
DATE	DEC 2025
DRAWN BY	MNG
CHECKED BY	JC

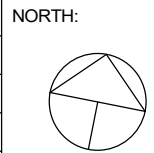

DRAWING NO.
A 2.15

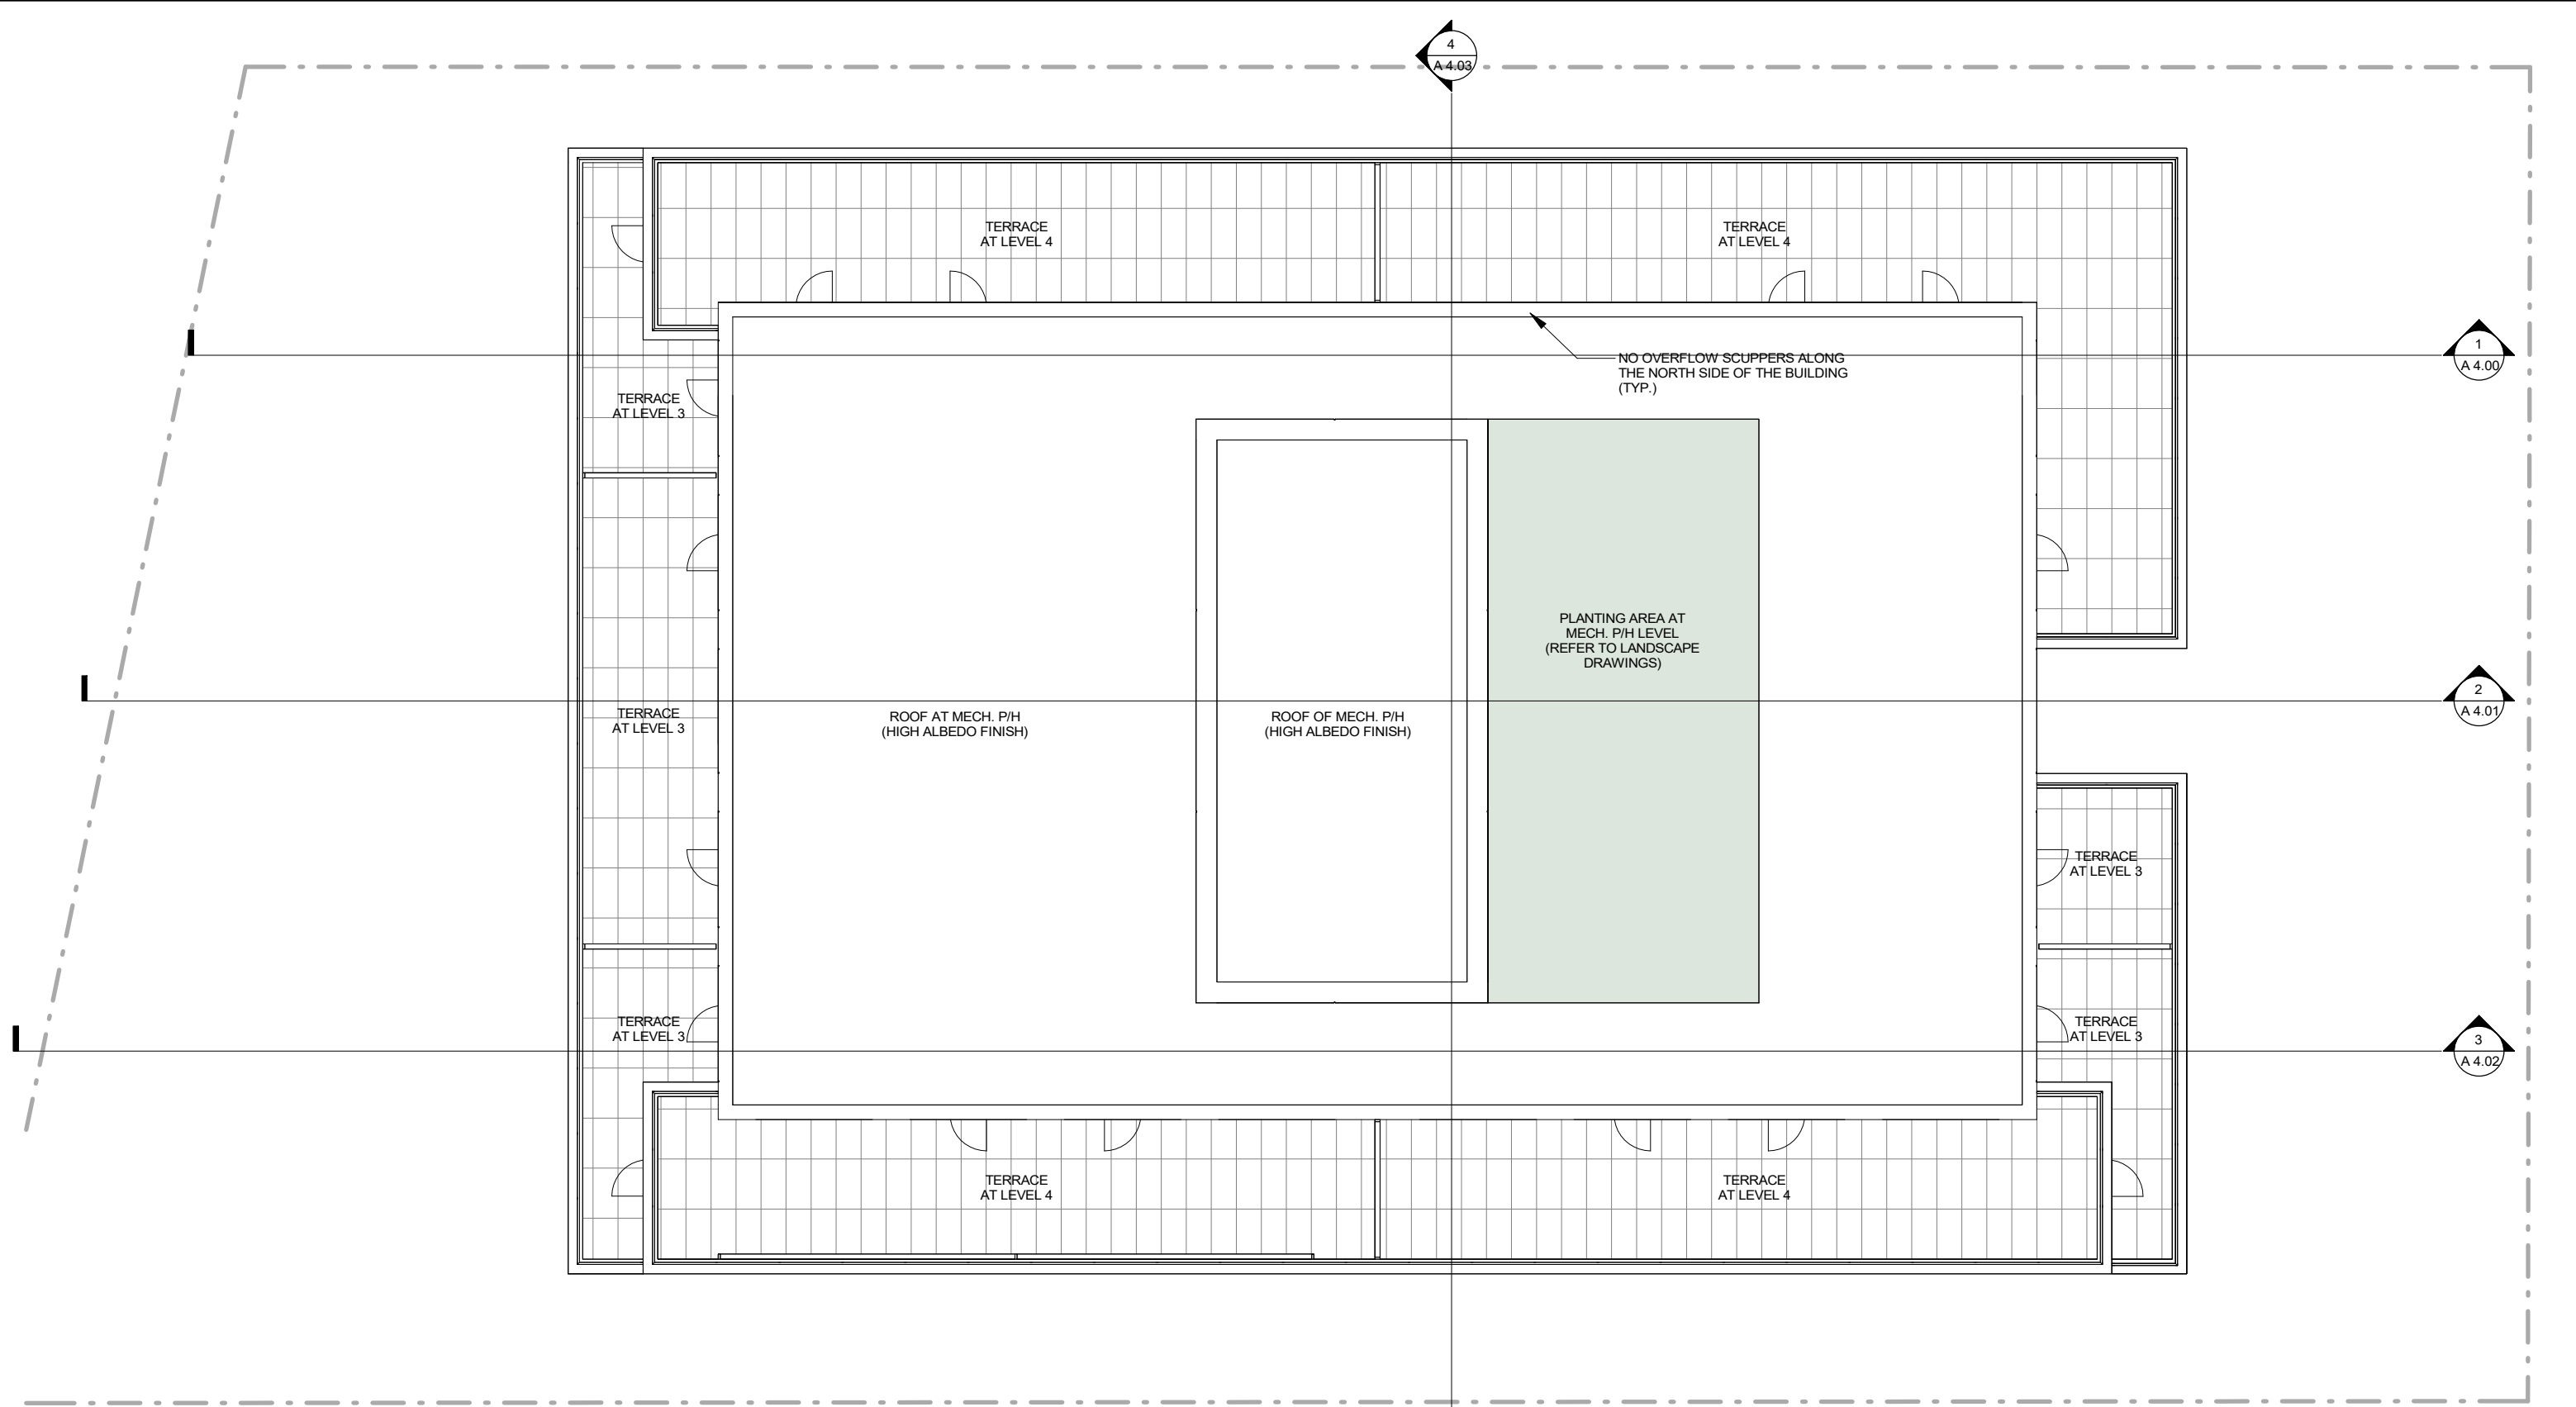

1 T/O ROOF
1 : 150

CARICARI LEE ARCHITECTS
 113 Miranda Avenue
 Toronto, ON M6B 3W8
 t/ 416 962 9670 f/ 416 962 9671
 e/ info@caricarilee.com
 www.caricarilee.com



PROJECT NAME
BANNER LANE CONDOS
 24 BANNER LANE, KING CITY, ONTARIO

DRAWING TITLE
ROOF PLAN

No.	Date:	Issued / Revision:	By:


CONTRACTOR TO VERIFY ALL DIMENSIONS ON THE SITE AND REPORT ANY DISCREPANCIES TO THE ARCHITECT BEFORE PROCEEDING WITH THE WORK.

ALL DRAWINGS ARE THE PROPERTY OF THE ARCHITECT AND MUST BE RETURNED AT THE COMPLETION OF THE WORK.

THIS DRAWING IS NOT TO BE USED FOR CONSTRUCTION UNTIL COUNTERSIGNED.

SCALE	1 : 150
PROJECT NO.	22018
DATE	DEC 2025
DRAWN BY	MNG
CHECKED BY	JC

NORTH:

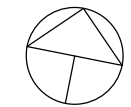

DRAWING NO.
A 2.16

MATERIAL LEGEND

BR-1	BRICK 1 COLOUR: TBD	ST-1	STONE 1 COLOUR: TBD	LT-1	EXTERIOR LIGHT 1 COLOUR: TBD	SC-1	PRIVACY SCREEN 1 COLOUR: TBD
EF-1	EIFS 1 COLOUR: TBD	EF-2	EIFS TRIM COLOUR: TBD	RL-1	RAILING 1 COLOUR: TBD	PC-1	PRE-CAST SILL 1 COLOUR: TBD



① **EAST (FRONT) ELEVATION**
1 : 150

No.	Date:	Issued / Revision:	By:

CONTRACTOR TO VERIFY ALL DIMENSIONS ON THE SITE AND REPORT ANY DISCREPANCIES TO THE ARCHITECT BEFORE PROCEEDING WITH THE WORK.

ALL DRAWINGS ARE THE PROPERTY OF THE ARCHITECT AND MUST BE RETURNED AT THE COMPLETION OF THE WORK.

THIS DRAWING IS NOT TO BE USED FOR CONSTRUCTION UNTIL COUNTERSIGNED.

SCALE	As indicated
PROJECT NO.	22018
DATE	DEC 2025
DRAWN BY	MNG
CHECKED BY	JC

NORTH:

MATERIAL LEGEND

BR-1	BRICK 1 COLOUR: TBD	ST-1	STONE 1 COLOUR: TBD	LT-1	EXTERIOR LIGHT 1 COLOUR: TBD	SC-1	PRIVACY SCREEN 1 COLOUR: TBD
EF-1	EIFS 1 COLOUR: TBD	EF-2	EIFS TRIM COLOUR: TBD	RL-1	RAILING 1 COLOUR: TBD	PC-1	PRE-CAST SILL 1 COLOUR: TBD



① **SOUTH (SIDE) ELEVATION**
1 : 150

No.	Date:	Issued / Revision:	By:

CONTRACTOR TO VERIFY ALL DIMENSIONS ON THE SITE AND REPORT ANY DISCREPANCIES TO THE ARCHITECT BEFORE PROCEEDING WITH THE WORK.

ALL DRAWINGS ARE THE PROPERTY OF THE ARCHITECT AND MUST BE RETURNED AT THE COMPLETION OF THE WORK.


THIS DRAWING IS NOT TO BE USED FOR CONSTRUCTION UNTIL COUNTERSIGNED.

SCALE	As indicated
PROJECT NO.	22018
DATE	DEC 2025
DRAWN BY	MNG
CHECKED BY	JC

NORTH:

MATERIAL LEGEND

BR-1	BRICK 1 COLOUR: TBD	ST-1	STONE 1 COLOUR: TBD	LT-1	EXTERIOR LIGHT 1 COLOUR: TBD	SC-1	PRIVACY SCREEN 1 COLOUR: TBD
EF-1	EIFS 1 COLOUR: TBD	EF-2	EIFS TRIM COLOUR: TBD	RL-1	RAILING 1 COLOUR: TBD	PC-1	PRE-CAST SILL 1 COLOUR: TBD

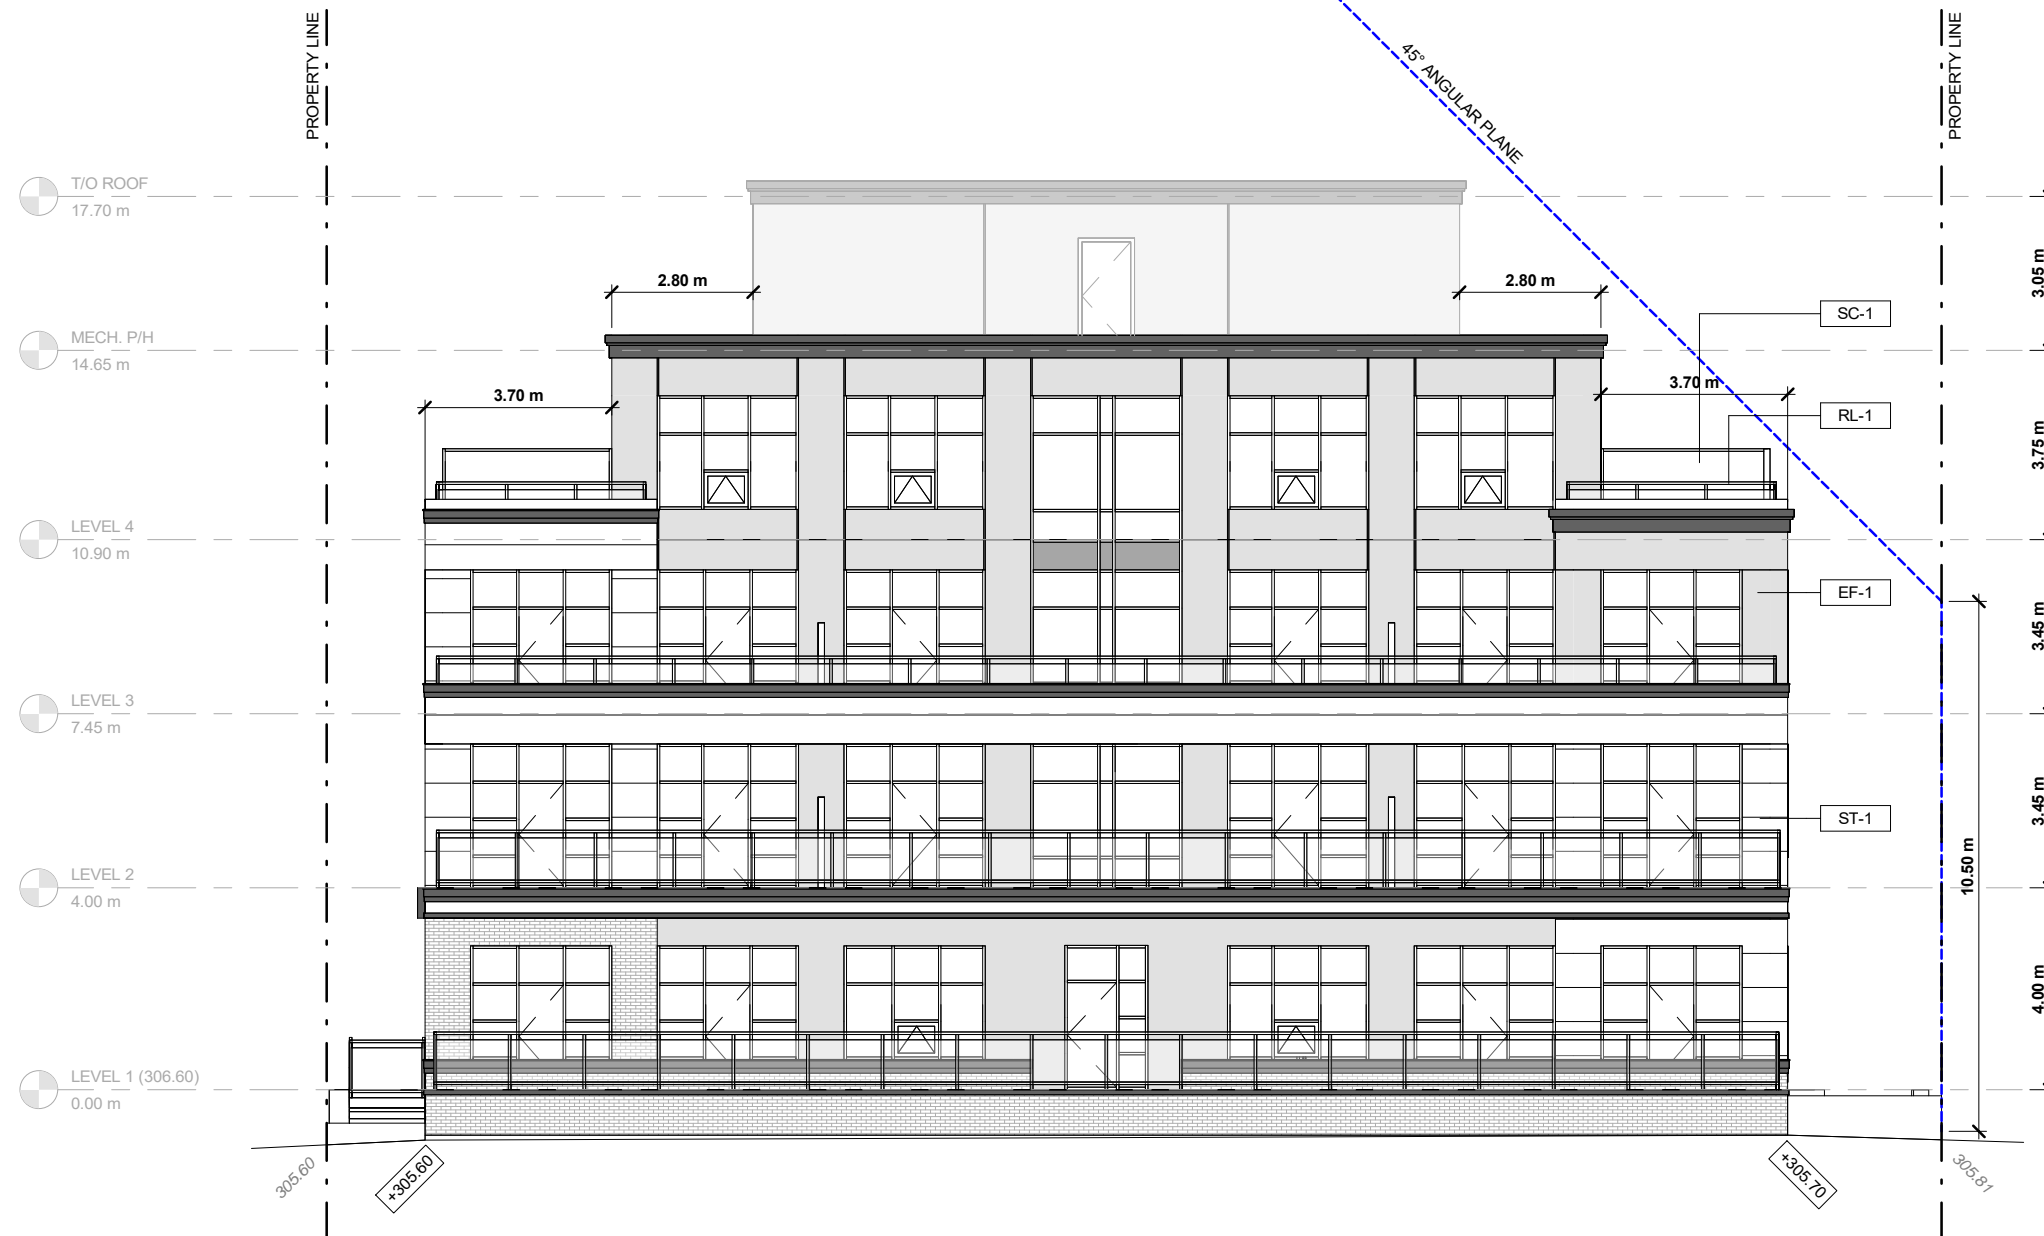

1 WEST (REAR) ELEVATION
1 : 150

No.	Date:	Issued / Revision:	By:

CONTRACTOR TO VERIFY ALL DIMENSIONS ON THE SITE AND REPORT ANY DISCREPANCIES TO THE ARCHITECT BEFORE PROCEEDING WITH THE WORK.

ALL DRAWINGS ARE THE PROPERTY OF THE ARCHITECT AND MUST BE RETURNED AT THE COMPLETION OF THE WORK.


THIS DRAWING IS NOT TO BE USED FOR CONSTRUCTION UNTIL COUNTERSIGNED.

SCALE	As indicated
PROJECT NO.	22018
DATE	DEC 2025
DRAWN BY	MNG
CHECKED BY	JC

NORTH:

MATERIAL LEGEND

BR-1	BRICK 1 COLOUR: TBD	ST-1	STONE 1 COLOUR: TBD	LT-1	EXTERIOR LIGHT 1 COLOUR: TBD	SC-1	PRIVACY SCREEN 1 COLOUR: TBD
EF-1	EIFS 1 COLOUR: TBD	EF-2	EIFS TRIM COLOUR: TBD	RL-1	RAILING 1 COLOUR: TBD	PC-1	PRE-CAST SILL 1 COLOUR: TBD

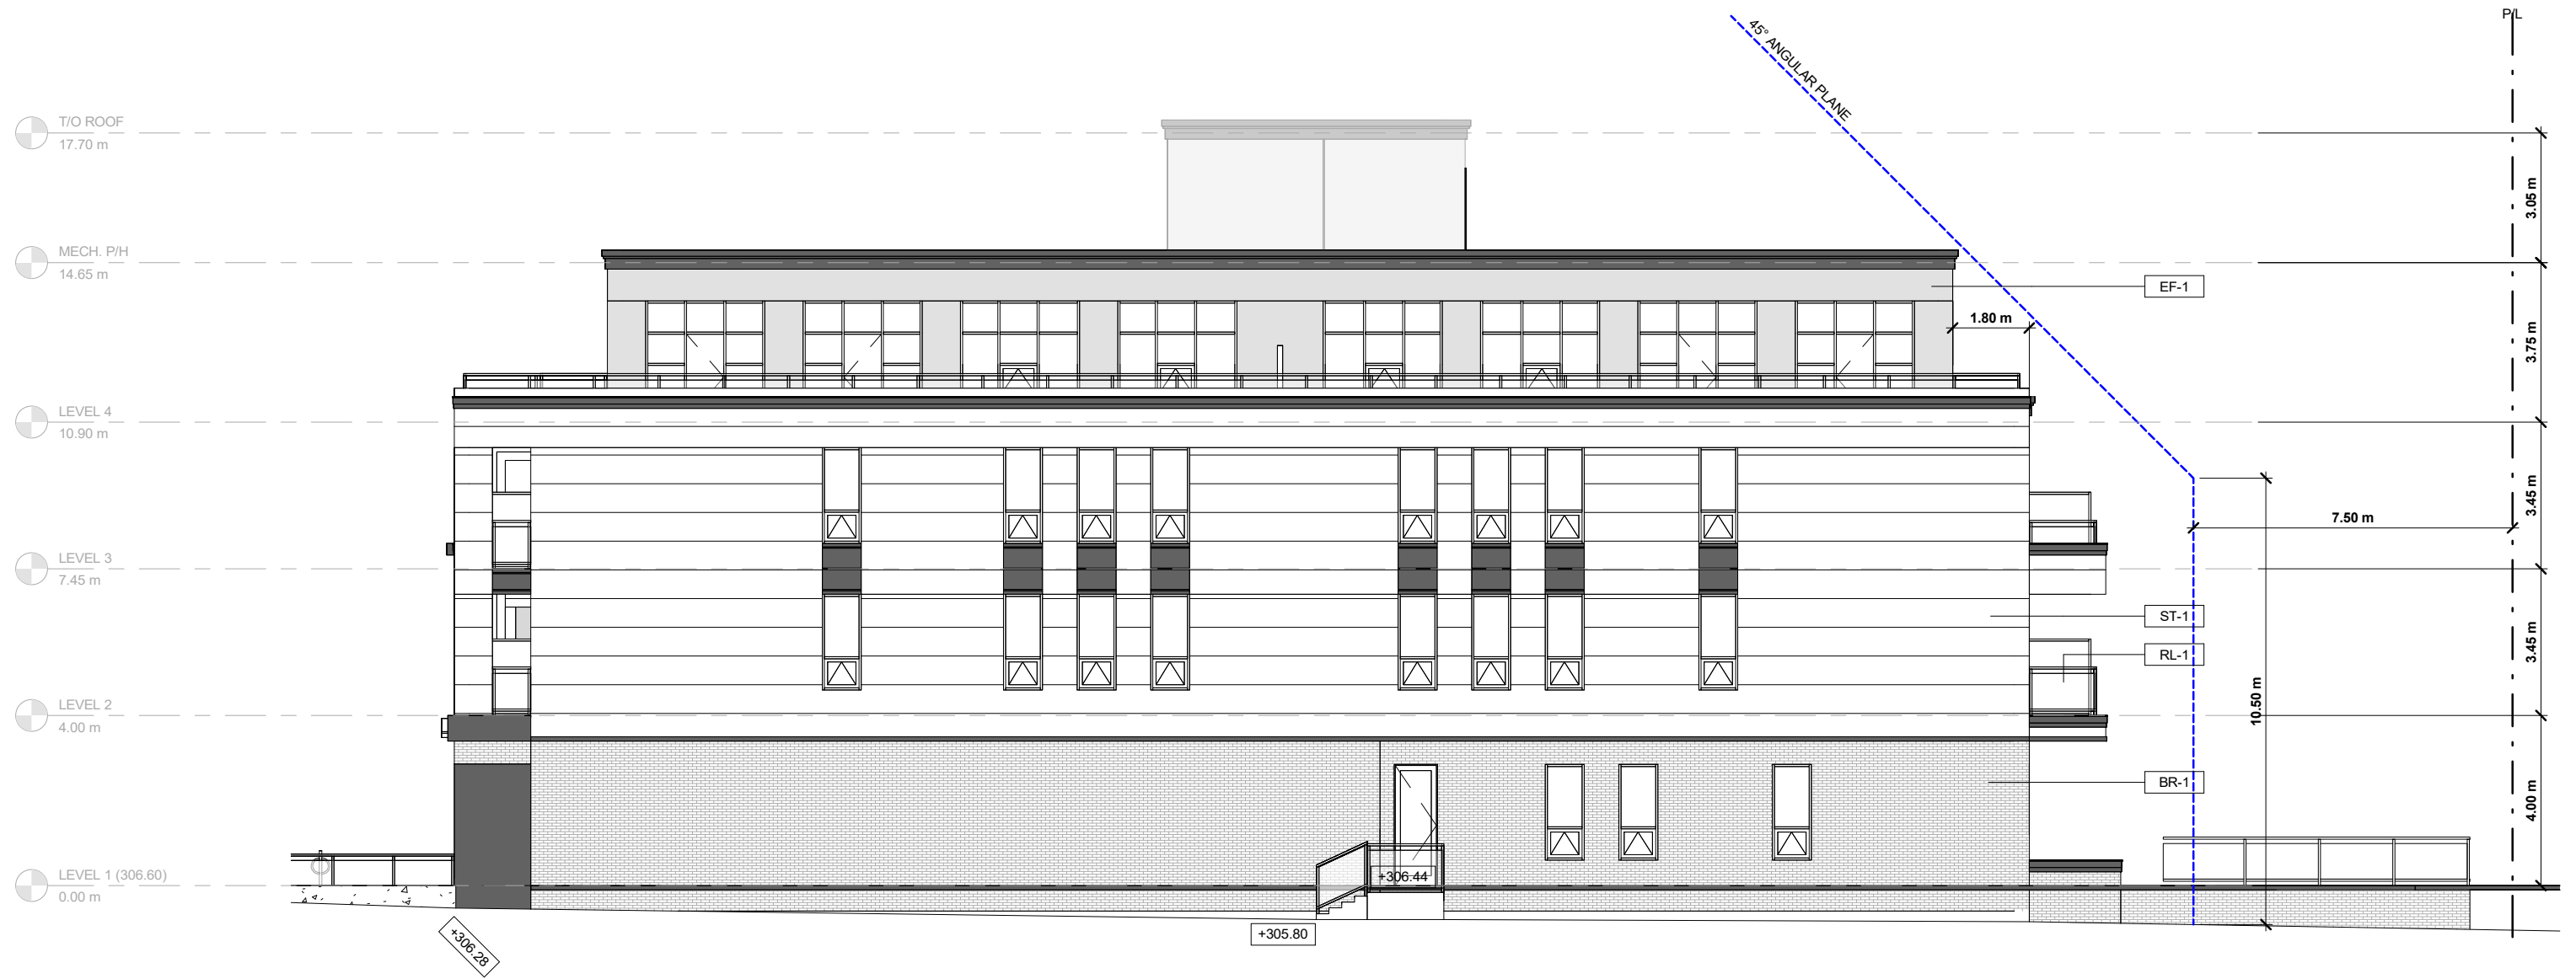

① **NORTH (SIDE) ELEVATION**
1 : 150

CARICARI LEE ARCHITECTS 113 Miranda Avenue Toronto, ON M6B 3W8 t/ 416 962 9670 f/ 416 962 9671 e/ info@caricarilee.com www.caricarilee.com	PROJECT NAME BANNER LANE CONDOS 24 BANNER LANE, KING CITY, ONTARIO	<table border="1"> <thead> <tr> <th>No.</th> <th>Date:</th> <th>Issued / Revision:</th> <th>By:</th> </tr> </thead> <tbody> <tr> <td> </td> <td> </td> <td> </td> <td> </td> </tr> </tbody> </table>	No.	Date:	Issued / Revision:	By:					CONTRACTOR TO VERIFY ALL DIMENSIONS ON THE SITE AND REPORT ANY DISCREPANCIES TO THE ARCHITECT BEFORE PROCEEDING WITH THE WORK. ALL DRAWINGS ARE THE PROPERTY OF THE ARCHITECT AND MUST BE RETURNED AT THE COMPLETION OF THE WORK. THIS DRAWING IS NOT TO BE USED FOR CONSTRUCTION UNTIL COUNTERSIGNED.	SCALE As indicated PROJECT NO. 22018 DATE DEC 2025 DRAWN BY MNG CHECKED BY JC	NORTH:	DRAWING NO. A 3.23
	No.		Date:	Issued / Revision:	By:									
DRAWING TITLE NORTH (SIDE) ELEVATION	12/4/2025 10:10:45 AM													

MATERIAL LEGEND

BR-1	BRICK 1 COLOUR: TBD	ST-1	STONE 1 COLOUR: TBD	LT-1	EXTERIOR LIGHT 1 COLOUR: TBD	SC-1	PRIVACY SCREEN 1 COLOUR: TBD
EF-1	EIFS 1 COLOUR: TBD	EF-2	EIFS TRIM COLOUR: TBD	RL-1	RAILING 1 COLOUR: TBD	PC-1	PRE-CAST SILL 1 COLOUR: TBD



CARICARI LEE ARCHITECTS
 113 Miranda Avenue
 Toronto, ON M6B 3W8
 t/ 416 962 9670 f/ 416 962 9671
 e/ info@caricarilee.com
 www.caricarilee.com



PROJECT NAME
BANNER LANE CONDOS
 24 BANNER LANE, KING CITY, ONTARIO

DRAWING TITLE
EAST (FRONT) ELEVATION (COLOUR)

No.	Date:	Issued / Revision:	By:

CONTRACTOR TO VERIFY ALL DIMENSIONS ON THE SITE AND REPORT ANY DISCREPANCIES TO THE ARCHITECT BEFORE PROCEEDING WITH THE WORK.


ALL DRAWINGS ARE THE PROPERTY OF THE ARCHITECT AND MUST BE RETURNED AT THE COMPLETION OF THE WORK.

THIS DRAWING IS NOT TO BE USED FOR CONSTRUCTION UNTIL COUNTERSIGNED.

SCALE	1 : 64
PROJECT NO.	22018
DATE	DEC 2025
DRAWN BY	MNG
CHECKED BY	JC

NORTH:

DRAWING NO.
A 3.24

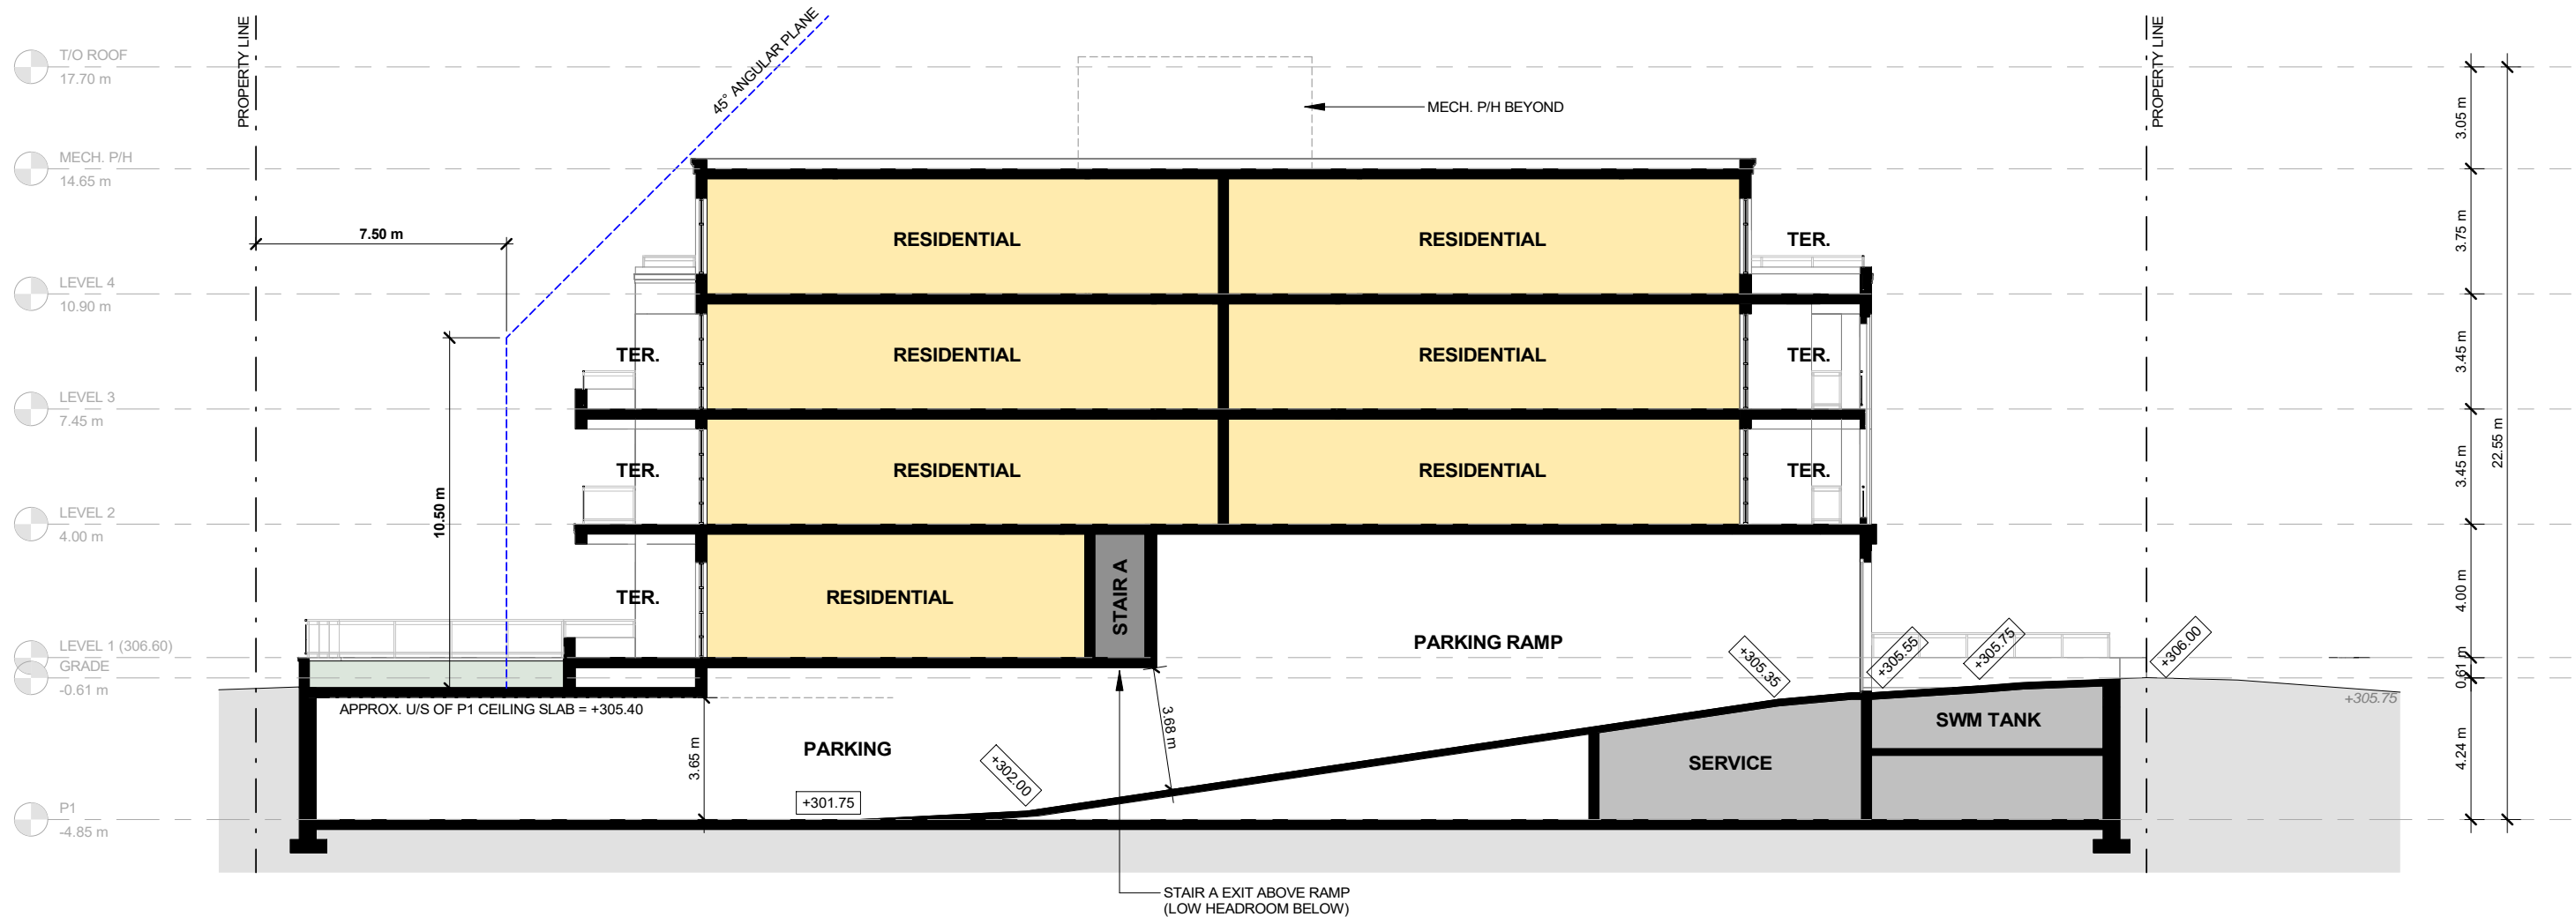

1 SECTION 1
1 : 200

No.	Date:	Issued / Revision:	By:

CONTRACTOR TO VERIFY ALL DIMENSIONS ON THE SITE AND REPORT ANY DISCREPANCIES TO THE ARCHITECT BEFORE PROCEEDING WITH THE WORK.


ALL DRAWINGS ARE THE PROPERTY OF THE ARCHITECT AND MUST BE RETURNED AT THE COMPLETION OF THE WORK.

THIS DRAWING IS NOT TO BE USED FOR CONSTRUCTION UNTIL COUNTERSIGNED.

SCALE	1 : 200
PROJECT NO.	22018
DATE	DEC 2025
DRAWN BY	MNG
CHECKED BY	JC

NORTH:

DRAWING NO.
A 4.00

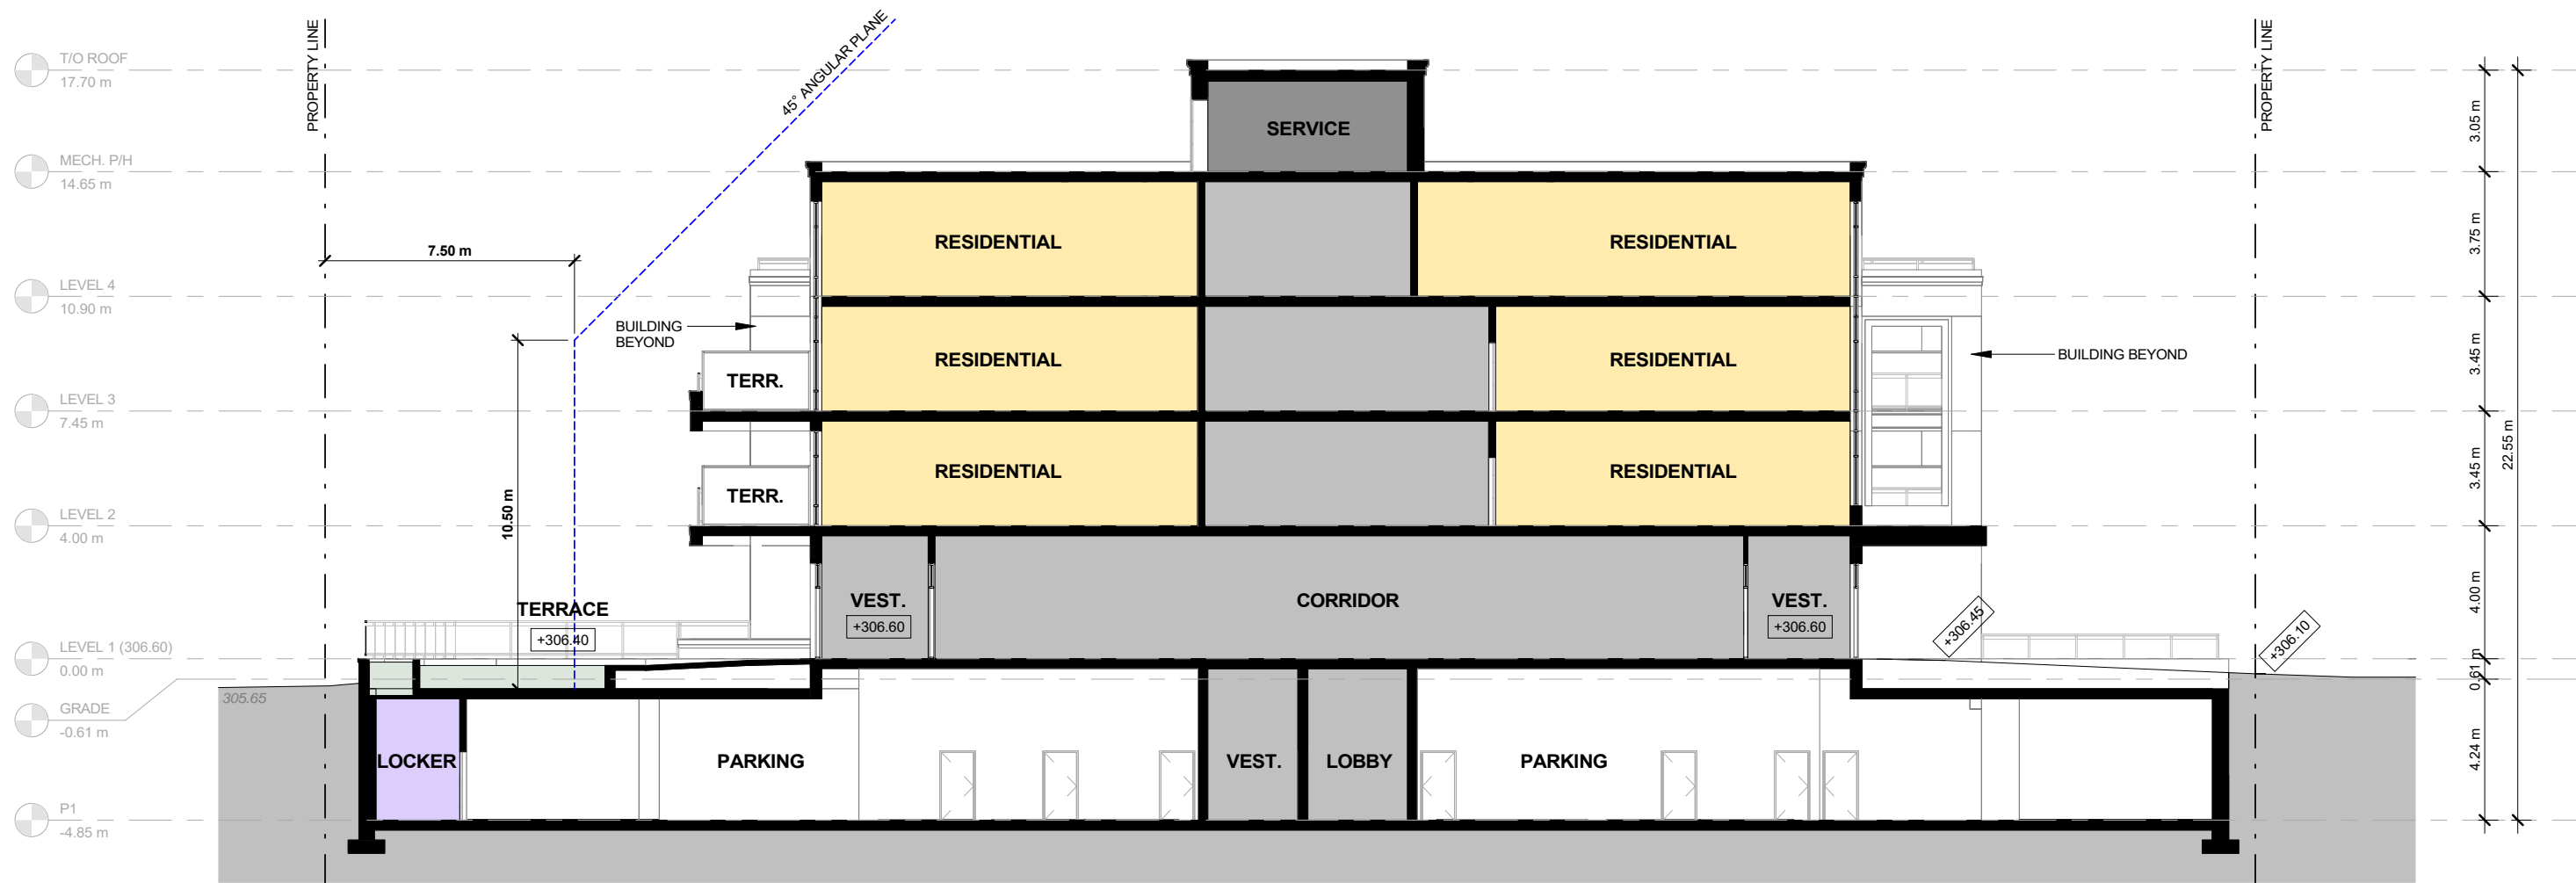

2 SECTION 2
1 : 200

CARICARI LEE ARCHITECTS

113 Miranda Avenue
Toronto, ON M6B 3W8
t/ 416 962 9670 f/ 416 962 9671
e/ info@caricarilee.com
www.caricarilee.com



PROJECT NAME
BANNER LANE CONDOS
24 BANNER LANE, KING CITY, ONTARIO

DRAWING TITLE
SECTION 2

No.	Date:	Issued / Revision:	By:

CONTRACTOR TO VERIFY ALL DIMENSIONS ON THE SITE AND REPORT ANY DISCREPANCIES TO THE ARCHITECT BEFORE PROCEEDING WITH THE WORK.

ALL DRAWINGS ARE THE PROPERTY OF THE ARCHITECT AND MUST BE RETURNED AT THE COMPLETION OF THE WORK.

THIS DRAWING IS NOT TO BE USED FOR CONSTRUCTION UNTIL COUNTERSIGNED.


SCALE	1 : 200
PROJECT NO.	22018
DATE	DEC 2025
DRAWN BY	MNG
CHECKED BY	JC

NORTH:

DRAWING NO.
A 4.01



3 SECTION 3
1 : 200

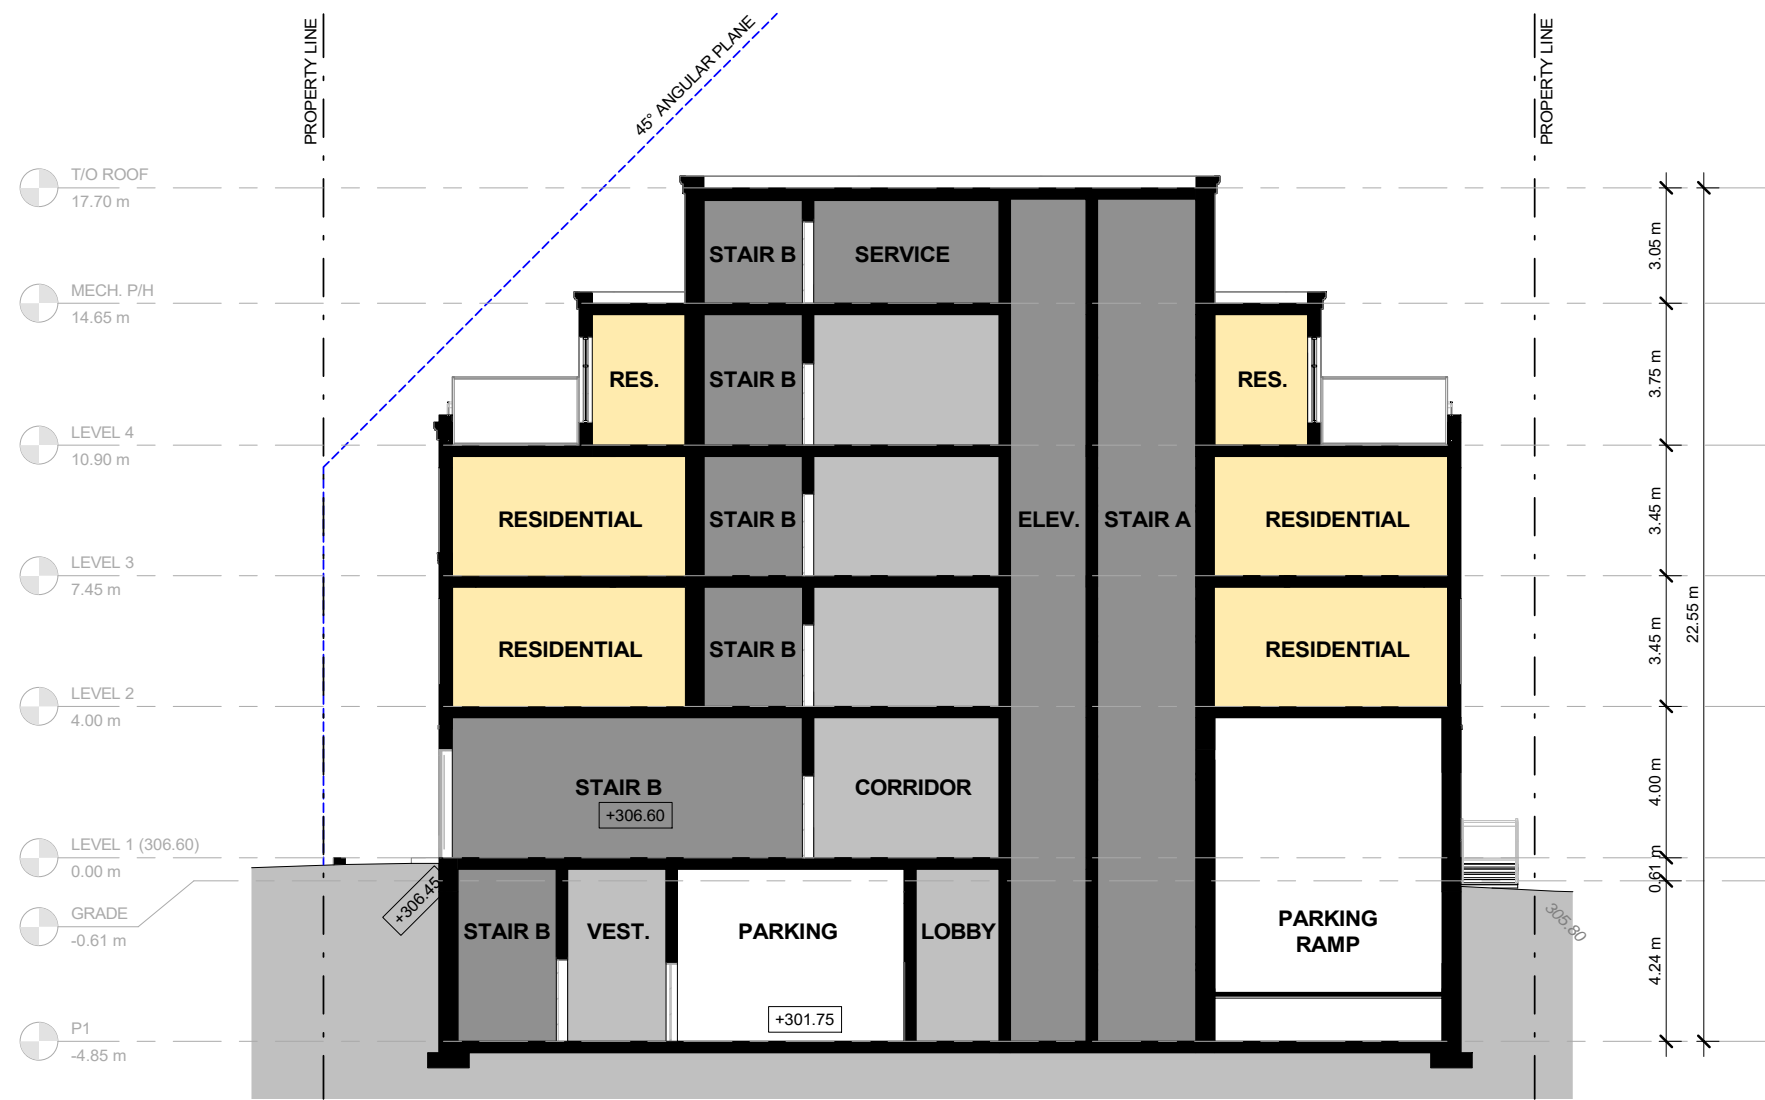

4 SECTION 4
1 : 200

No.	Date:	Issued / Revision:	By:

CONTRACTOR TO VERIFY ALL DIMENSIONS ON THE SITE AND REPORT ANY DISCREPANCIES TO THE ARCHITECT BEFORE PROCEEDING WITH THE WORK.

ALL DRAWINGS ARE THE PROPERTY OF THE ARCHITECT AND MUST BE RETURNED AT THE COMPLETION OF THE WORK.

THIS DRAWING IS NOT TO BE USED FOR CONSTRUCTION UNTIL COUNTERSIGNED.

SCALE	1 : 200
PROJECT NO.	22018
DATE	DEC 2025
DRAWN BY	MNG
CHECKED BY	JC

NORTH:



CARICARI LEE ARCHITECTS

113 Miranda Avenue
 Toronto, ON M6B 3W8
 t/ 416 962 9670 f/ 416 962 9671
 e/ info@caricarilee.com
 www.caricarilee.com



PROJECT NAME
BANNER LANE CONDOS
 24 BANNER LANE, KING CITY, ONTARIO

DRAWING TITLE
3D VIEWS

No.	Date:	Issued / Revision:	By:

CONTRACTOR TO VERIFY ALL DIMENSIONS ON THE SITE AND REPORT ANY DISCREPANCIES TO THE ARCHITECT BEFORE PROCEEDING WITH THE WORK.

ALL DRAWINGS ARE THE PROPERTY OF THE ARCHITECT AND MUST BE RETURNED AT THE COMPLETION OF THE WORK.

THIS DRAWING IS NOT TO BE USED FOR CONSTRUCTION UNTIL COUNTERSIGNED.

SCALE	
PROJECT NO.	22018
DATE	DEC 2025
DRAWN BY	MNG
CHECKED BY	JC

NORTH:

DRAWING NO.
A 5.00



CARICARI LEE ARCHITECTS

113 Miranda Avenue
 Toronto, ON M6B 3W8
 t/ 416 962 9670 f/ 416 962 9671
 e/ info@caricarilee.com
 www.caricarilee.com



PROJECT NAME
BANNER LANE CONDOS
 24 BANNER LANE, KING CITY, ONTARIO

DRAWING TITLE
3D VIEWS

No.	Date:	Issued / Revision:	By:

CONTRACTOR TO VERIFY ALL DIMENSIONS ON THE SITE AND REPORT ANY DISCREPANCIES TO THE ARCHITECT BEFORE PROCEEDING WITH THE WORK.

ALL DRAWINGS ARE THE PROPERTY OF THE ARCHITECT AND MUST BE RETURNED AT THE COMPLETION OF THE WORK.

THIS DRAWING IS NOT TO BE USED FOR CONSTRUCTION UNTIL COUNTERSIGNED.

SCALE	
PROJECT NO.	22018
DATE	DEC 2025
DRAWN BY	MNG
CHECKED BY	JC

NORTH:

DRAWING NO.
A 5.01



CARICARI LEE ARCHITECTS

113 Miranda Avenue
 Toronto, ON M6B 3W8
 t/ 416 962 9670 f/ 416 962 9671
 e/ info@caricarilee.com
 www.caricarilee.com



PROJECT NAME
BANNER LANE CONDOS
 24 BANNER LANE, KING CITY, ONTARIO

DRAWING TITLE
3D VIEWS

No.	Date:	Issued / Revision:	By:

CONTRACTOR TO VERIFY ALL DIMENSIONS ON THE SITE AND REPORT ANY DISCREPANCIES TO THE ARCHITECT BEFORE PROCEEDING WITH THE WORK.

ALL DRAWINGS ARE THE PROPERTY OF THE ARCHITECT AND MUST BE RETURNED AT THE COMPLETION OF THE WORK.

THIS DRAWING IS NOT TO BE USED FOR CONSTRUCTION UNTIL COUNTERSIGNED.

SCALE	
PROJECT NO.	22018
DATE	DEC 2025
DRAWN BY	MNG
CHECKED BY	JC

NORTH:

DRAWING NO.
A 5.02



CARICARI LEE ARCHITECTS

113 Miranda Avenue
 Toronto, ON M6B 3W8
 t/ 416 962 9670 f/ 416 962 9671
 e/ info@caricarilee.com
 www.caricarilee.com



PROJECT NAME
BANNER LANE CONDOS
 24 BANNER LANE, KING CITY, ONTARIO

DRAWING TITLE
3D VIEWS

No.	Date:	Issued / Revision:	By:

CONTRACTOR TO VERIFY ALL DIMENSIONS ON THE SITE AND REPORT ANY DISCREPANCIES TO THE ARCHITECT BEFORE PROCEEDING WITH THE WORK.

ALL DRAWINGS ARE THE PROPERTY OF THE ARCHITECT AND MUST BE RETURNED AT THE COMPLETION OF THE WORK.

THIS DRAWING IS NOT TO BE USED FOR CONSTRUCTION UNTIL COUNTERSIGNED.

SCALE	
PROJECT NO.	22018
DATE	DEC 2025
DRAWN BY	MNG
CHECKED BY	JC

NORTH:

DRAWING NO.
A 5.03

12/4/2025 10:10:53 AM